


Floor	AP.	AP. AREA	GARDENS/TERRACES	LOWER DUPLEX	UPPER DUPLEX	SALES AREA
B01	AP.1	160	82/3	-	-	187
B01	AP.2	170	50/3	-	-	187
GF	AP.3	145	40/3	-	-	158
GF	AP.4	145	50/3	-	-	162
F01	AP.5	145	-	-	-	145
F01	AP.6	145	-	-	-	145
Duplex	AP.7	-	30/3	145	117/2	214
Duplex	AP.8	-	49/3	145	105/2	214
TOTAL SALES						1412

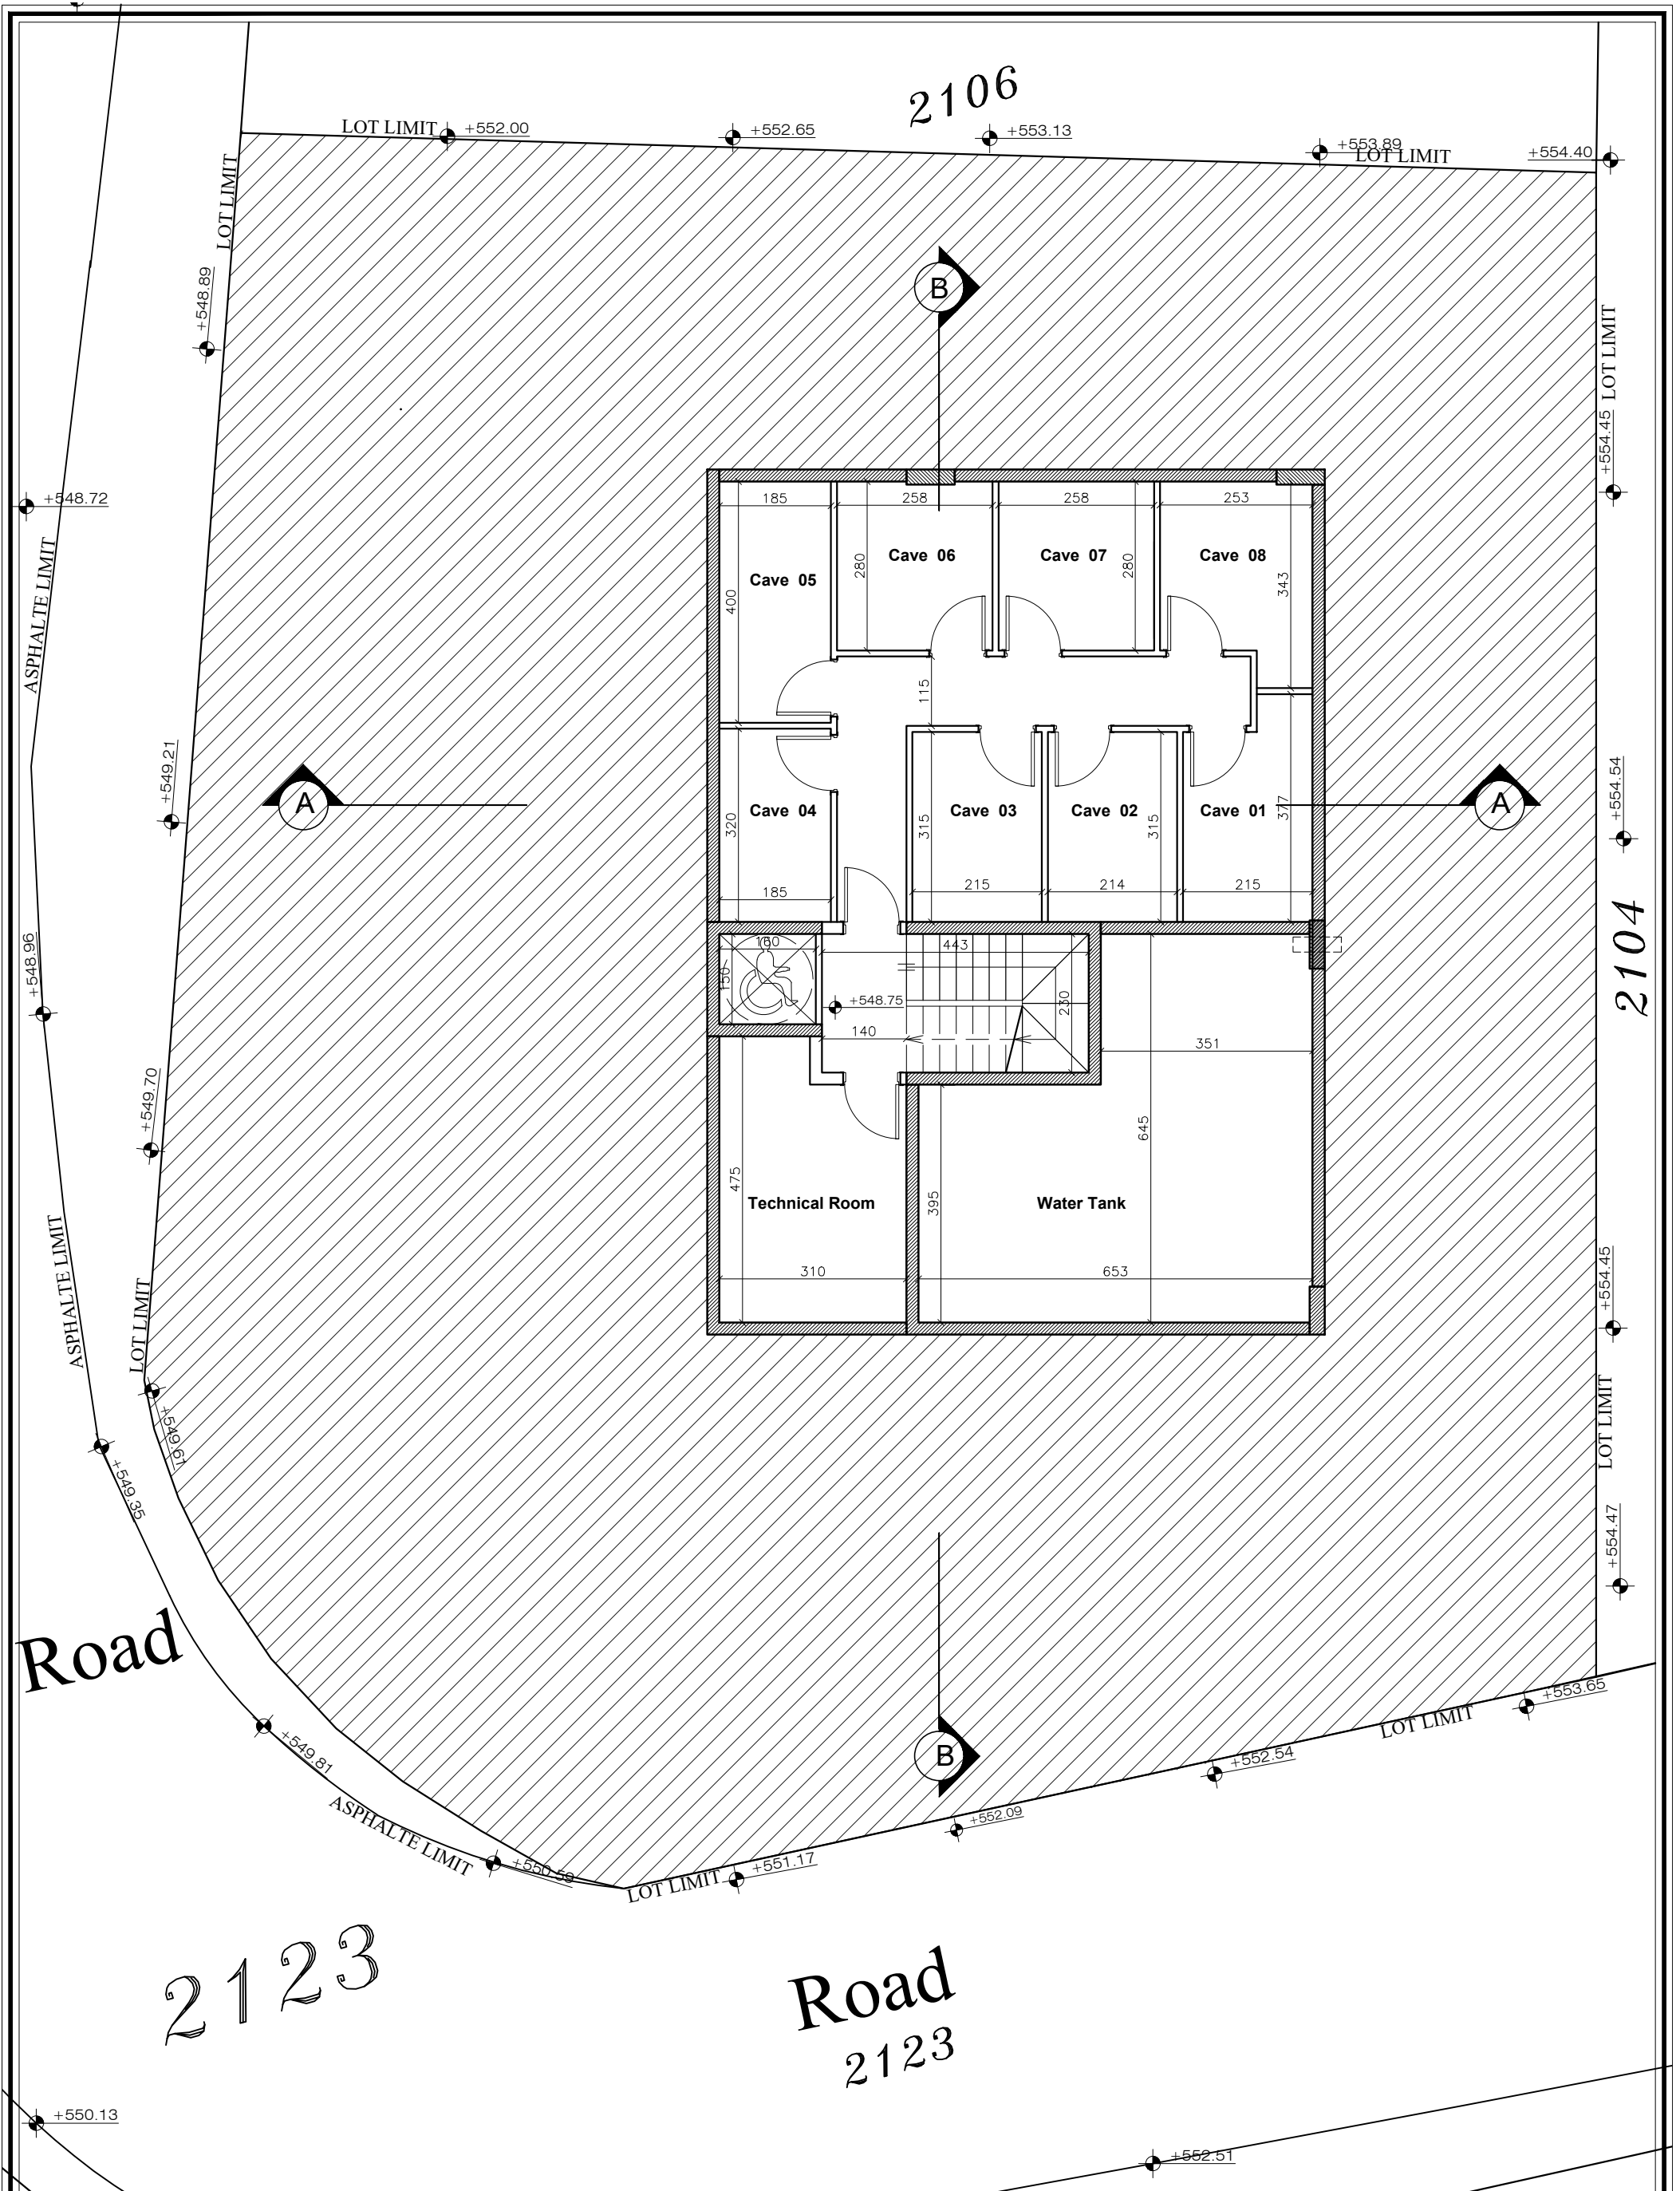


AA MICHEL
 ABOU ABDALLAH
 ARCHITECT
 Arch.michelaa@gmail.com

PROJECT :
 RESIDENCE

LOT :
 Qornet Chehwane 2105

DESCRIPTION :
 BASEMENT 03FLOOR
 PLAN

SCALE :
 1/100

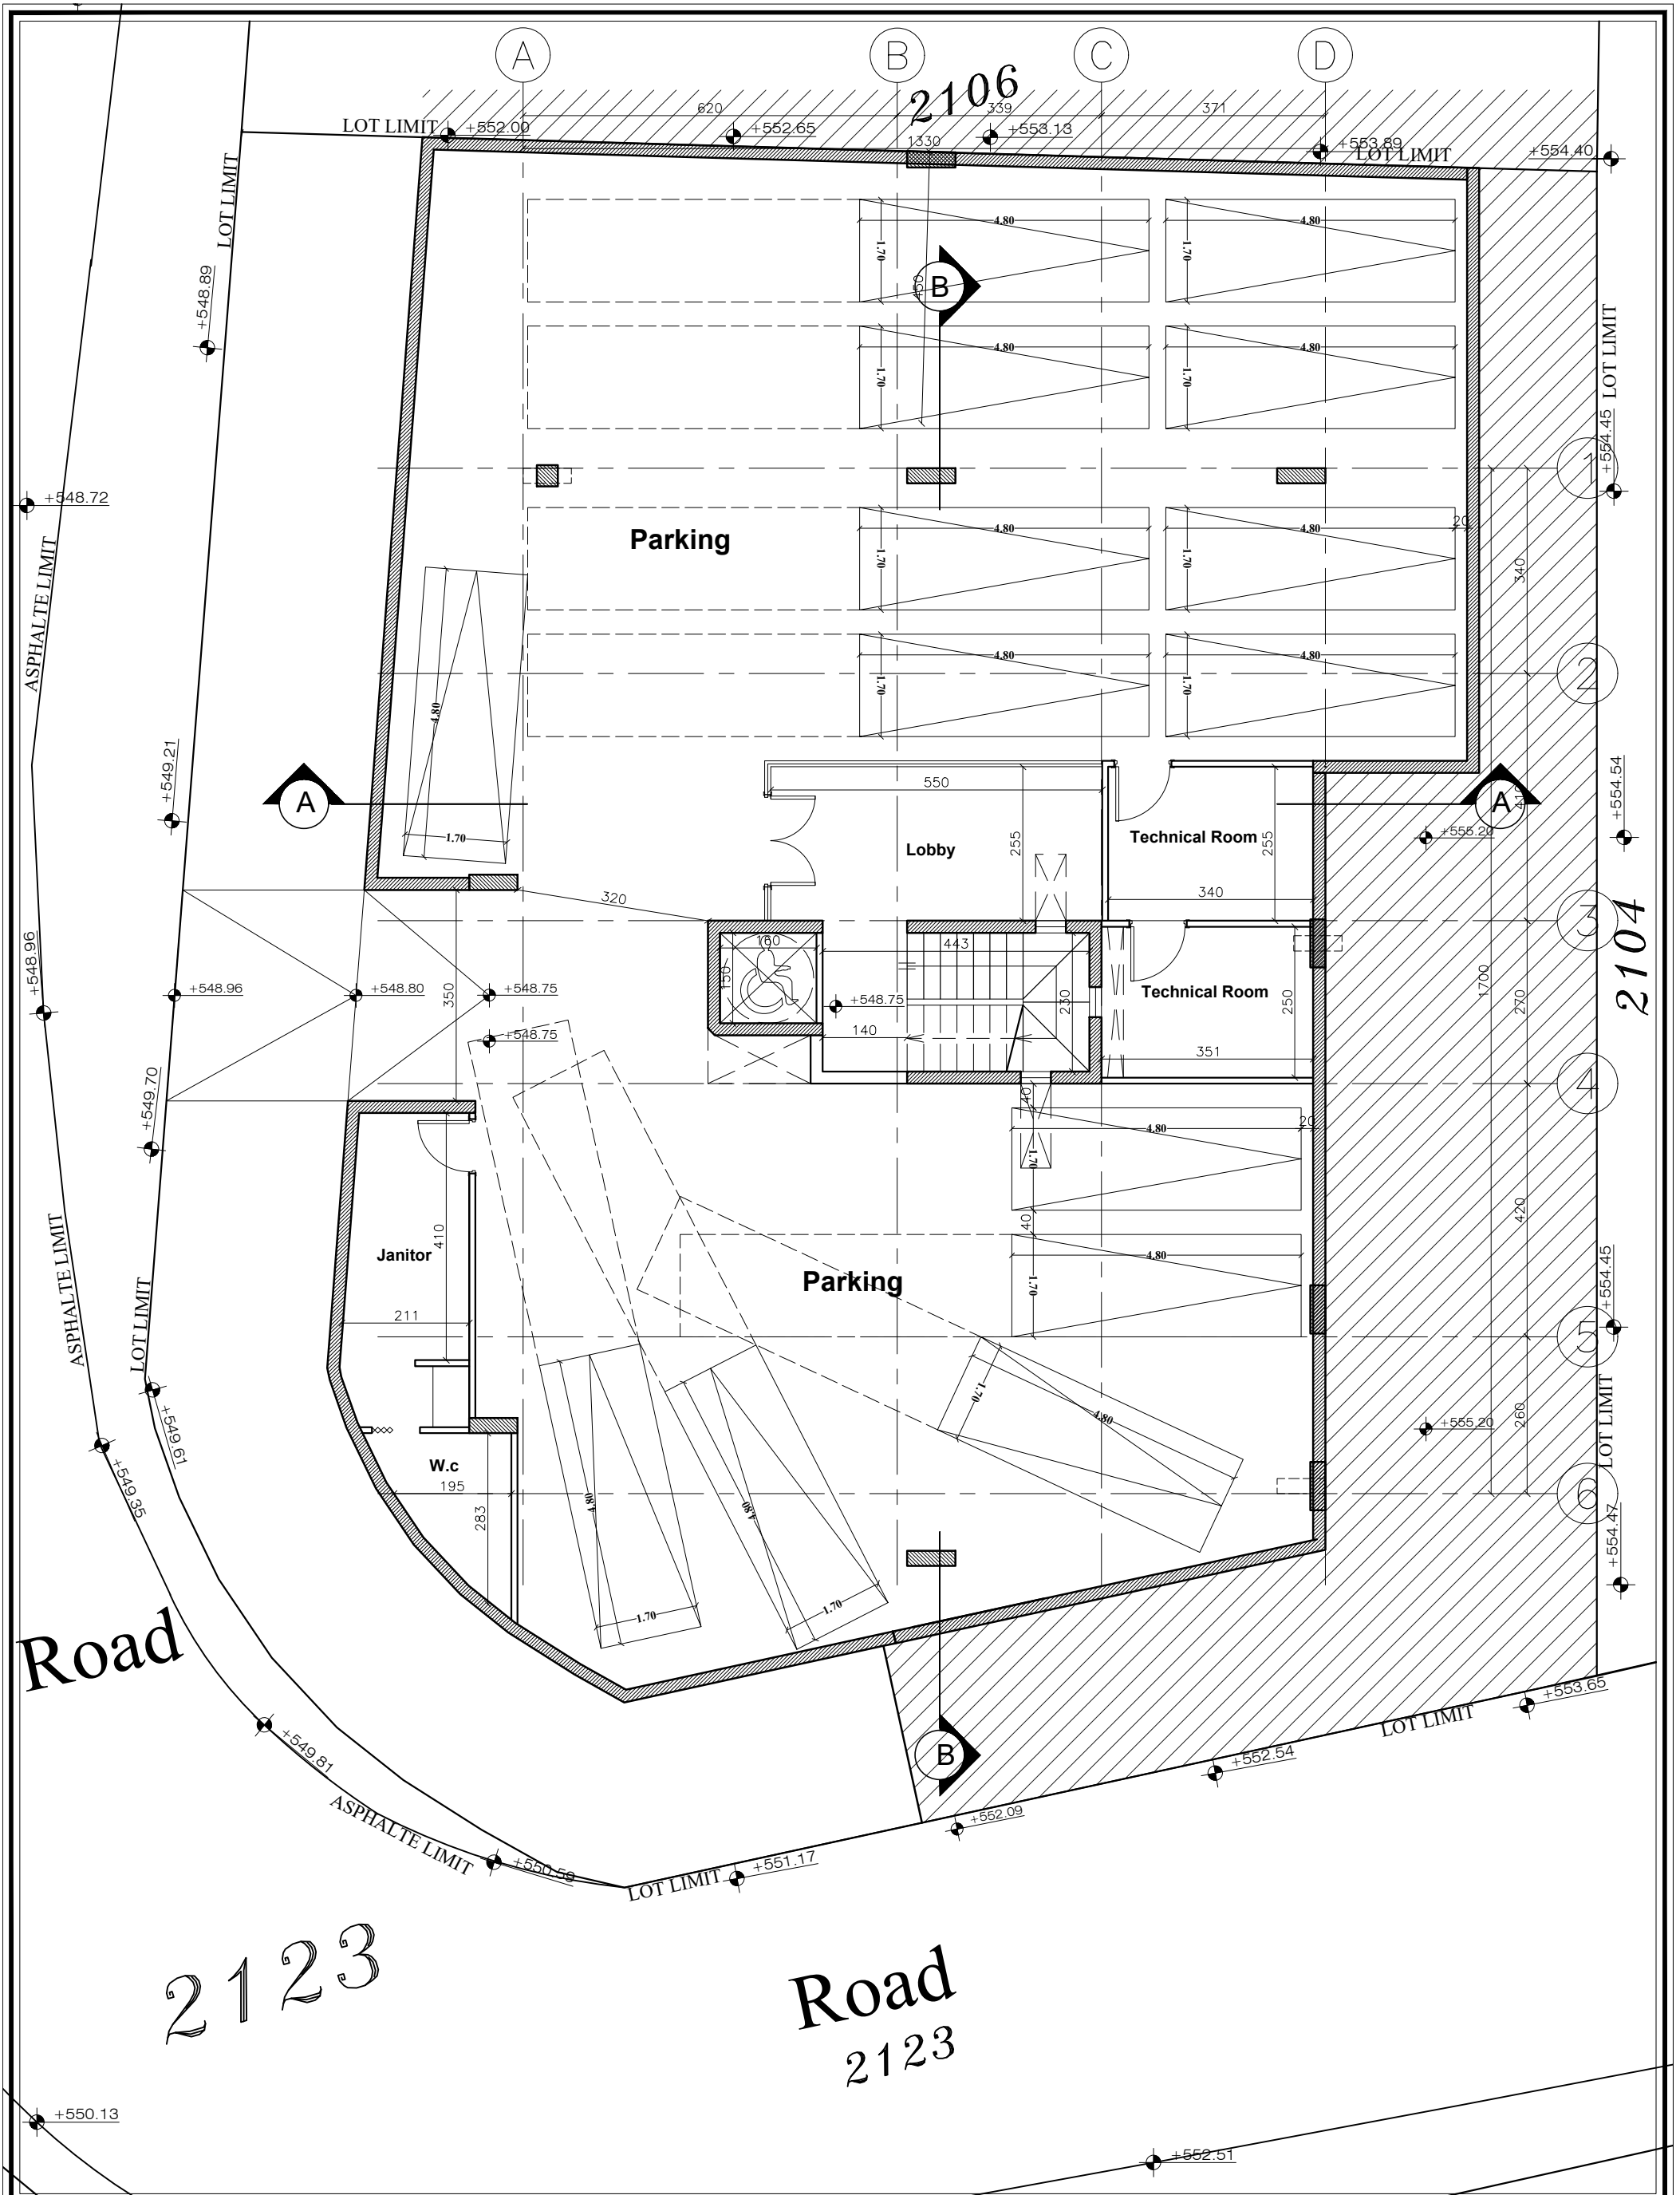


AA MICHEL
 ABOU ABDALLAH
 ARCHITECT
 Arch.michelaa@gmail.com


PROJECT :
 RESIDENCE

LOT :
 Qornet Chehwane 2105

DESCRIPTION :
 BASEMENT 02 FLOOR
 PLAN

SCALE :
 1/100

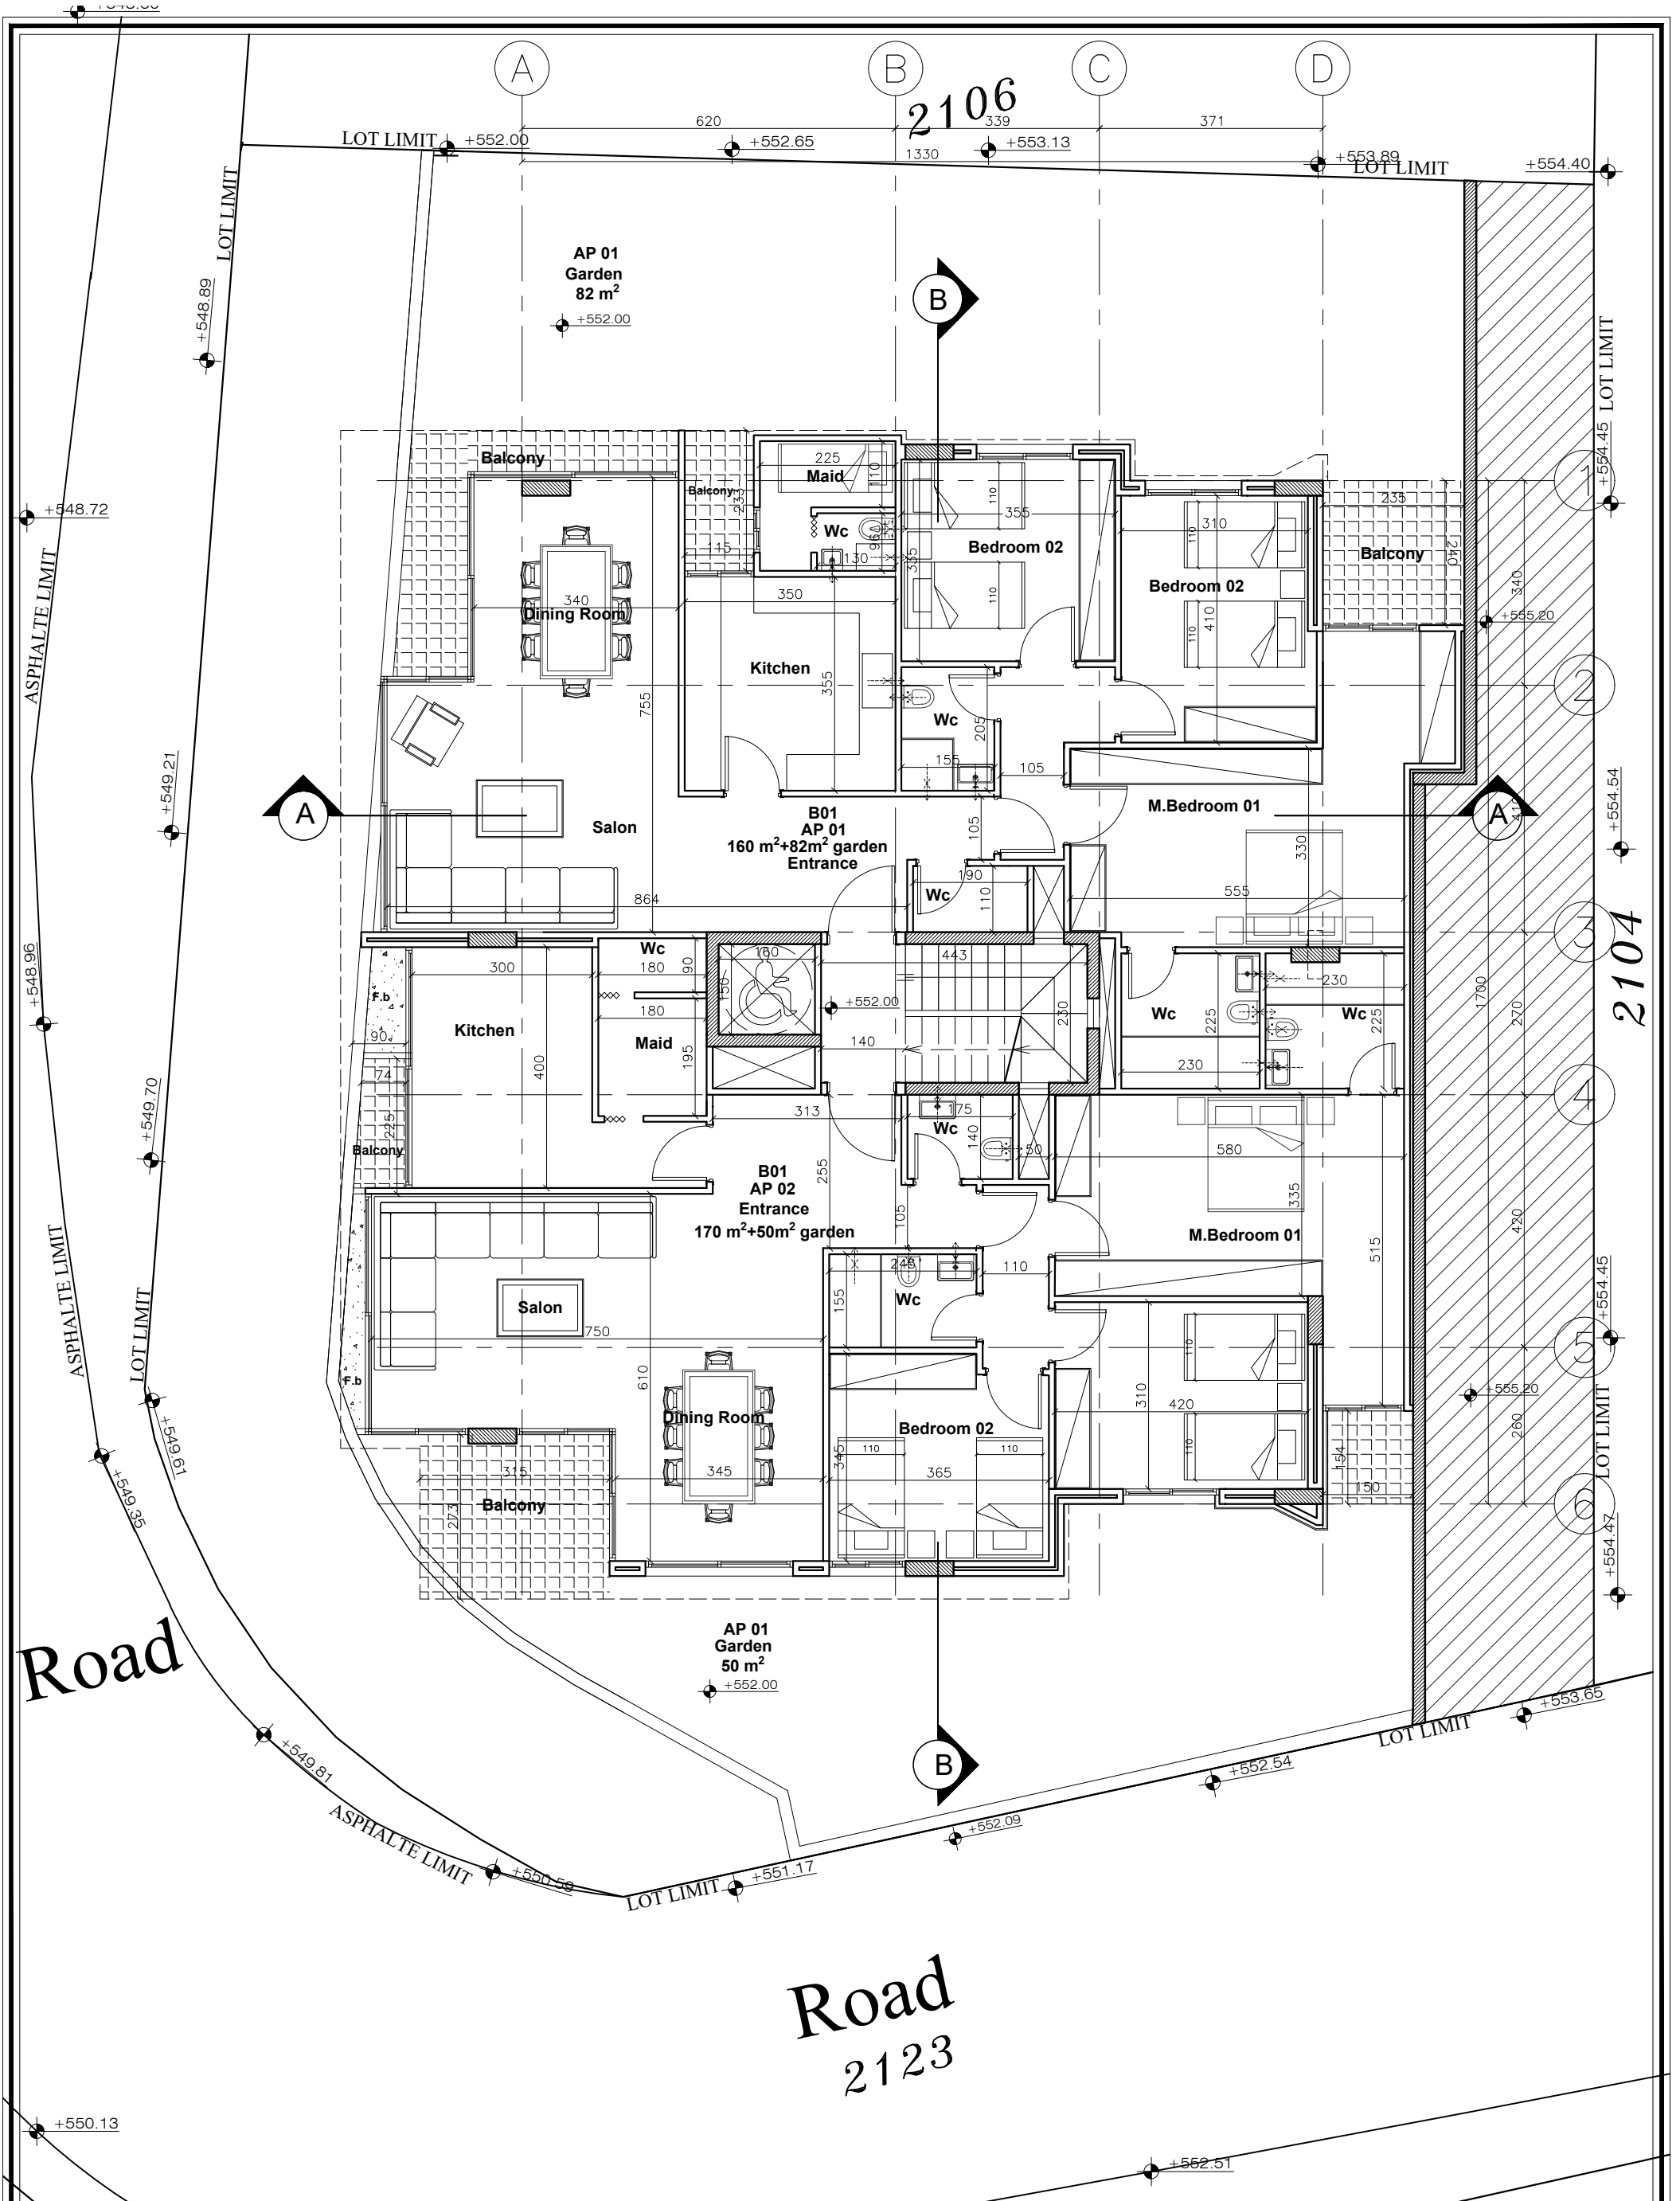



MICHEL
ABOU ABDALLAH
ARCHITECT
 Arch.michelaaa@gmail.com

PROJECT :
RESIDENCE

LOT :
 Qornet Chehwane 2105

DESCRIPTION :
BASEMENT 01 FLOOR
PLAN

SCALE :
 1/100

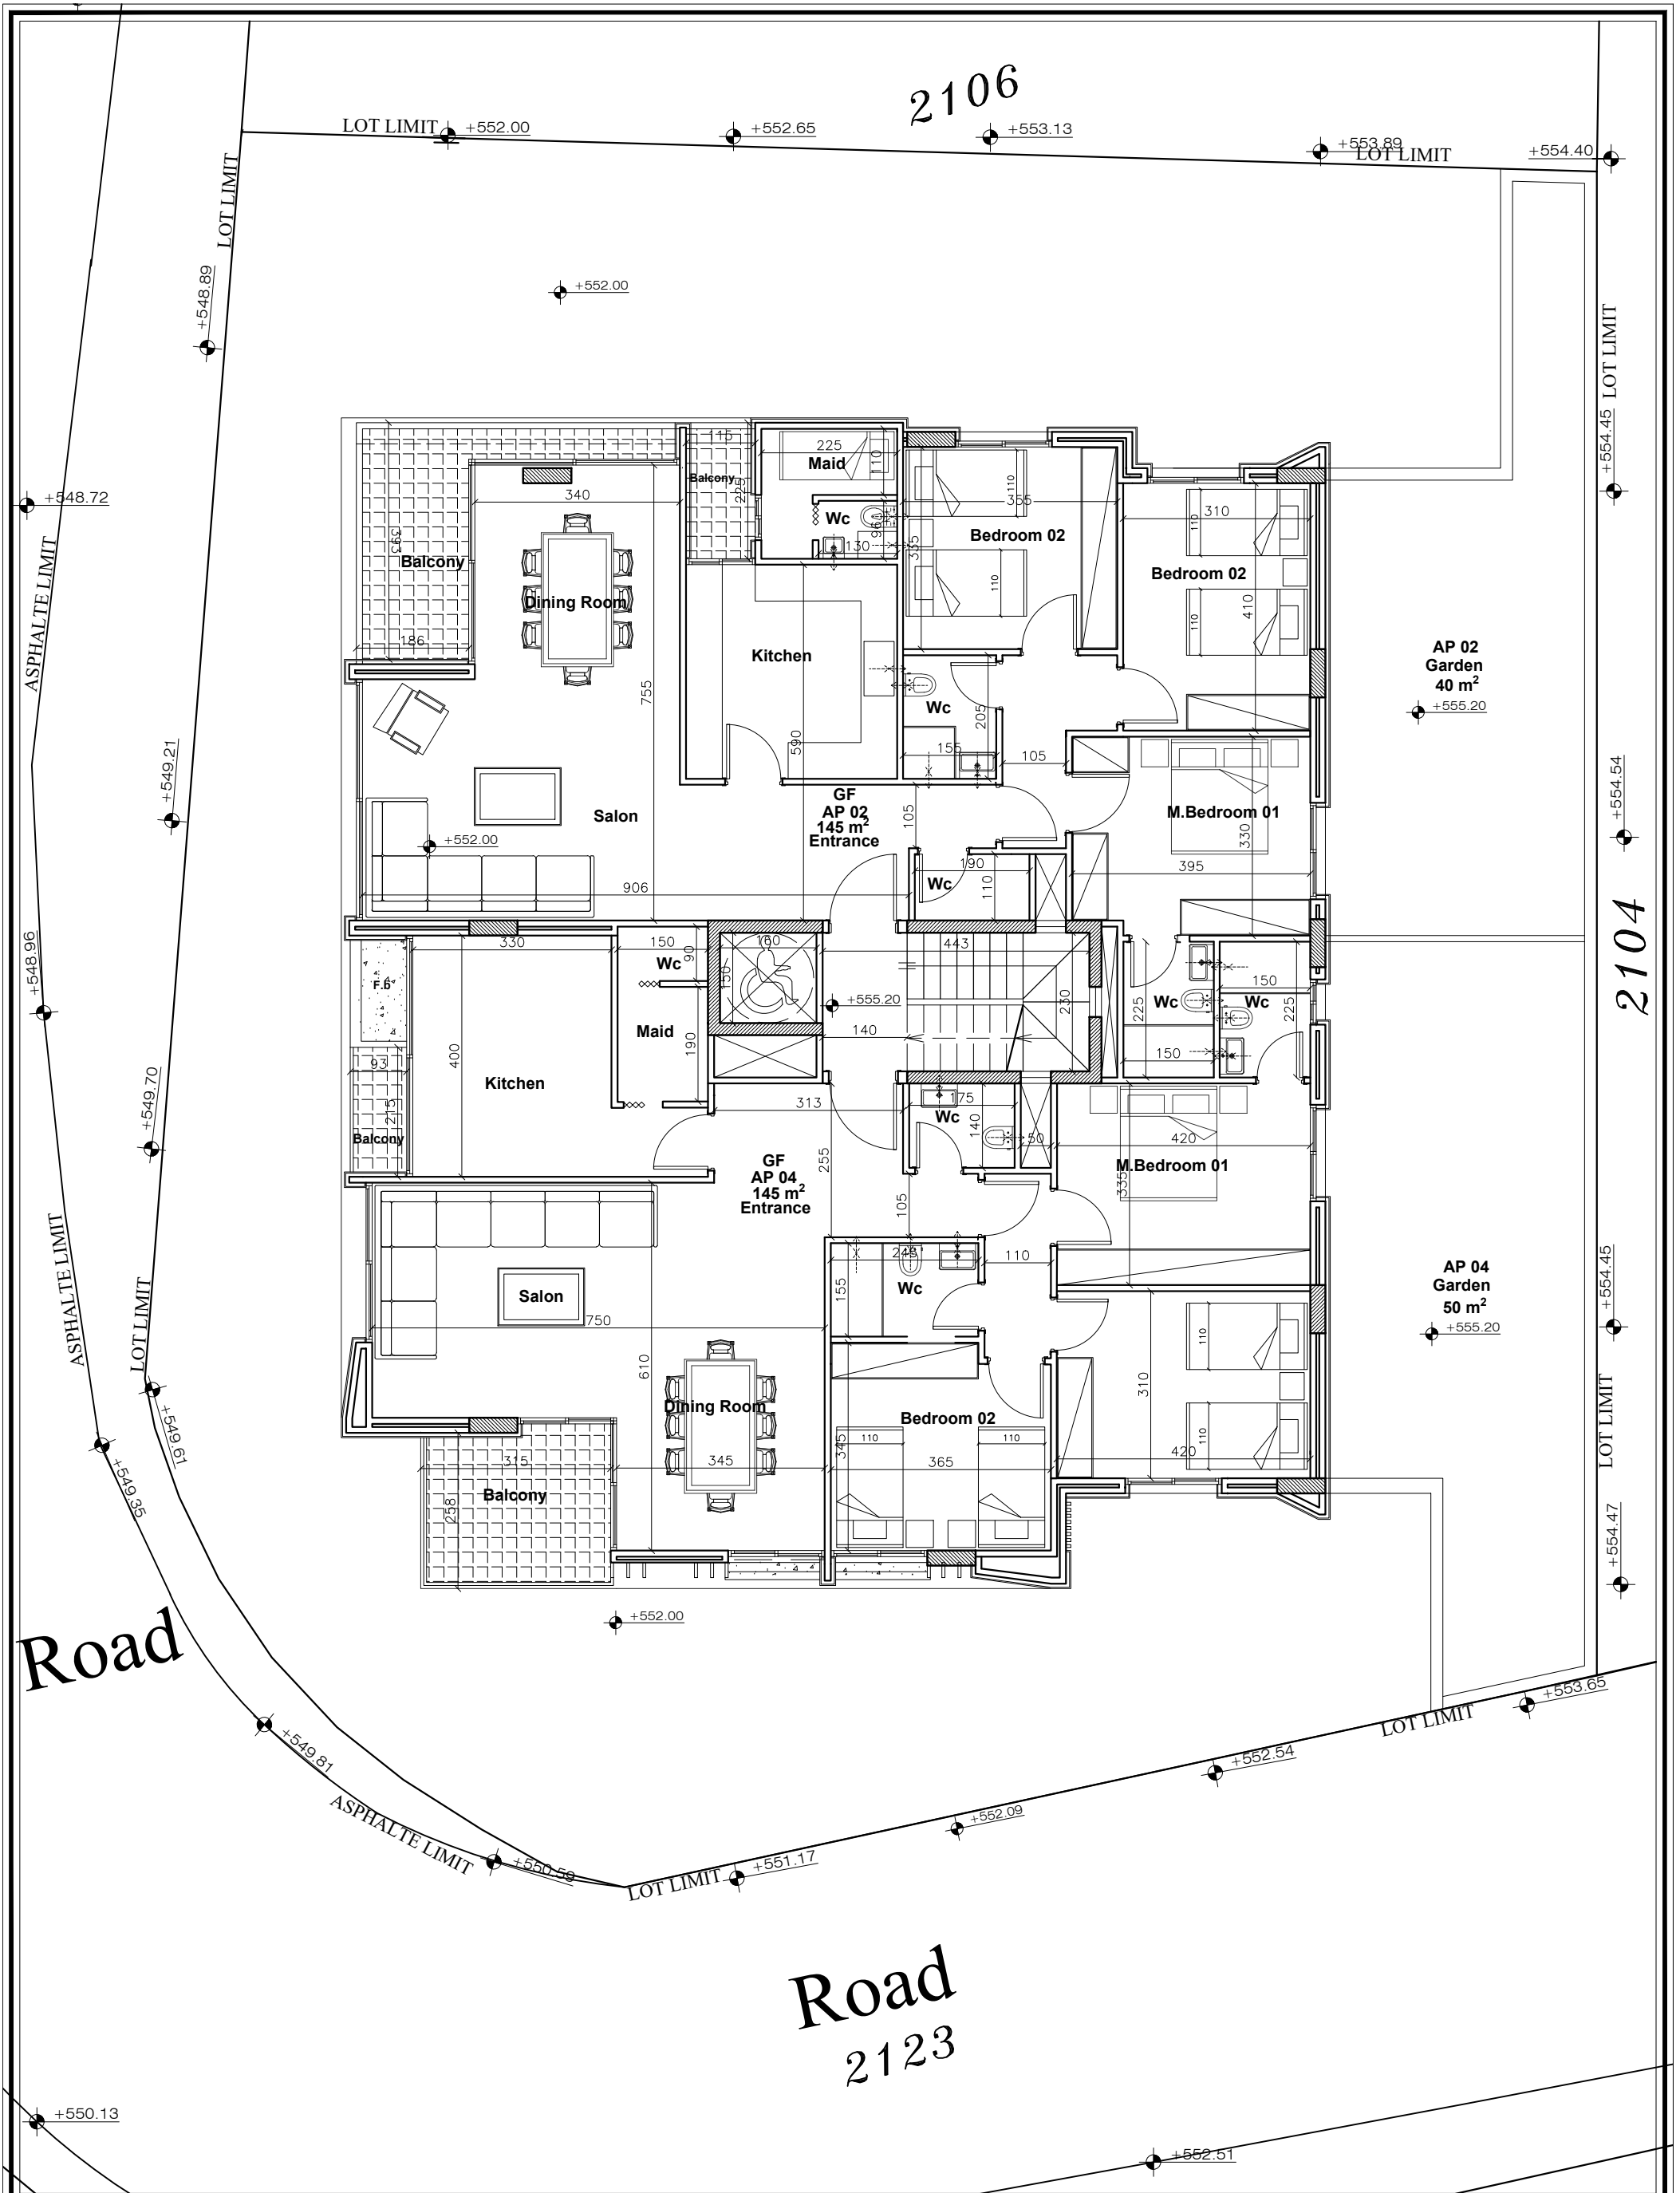


AA
MICHEL
ABOU ABDALLAH
 ARCHITECT
 Arch.michelaa@gmail.com

PROJECT :
RESIDENCE

LOT :
 Qornet Chehwane 2105

DESCRIPTION :
GROUND FLOOR
PLAN

SCALE :
 1/100

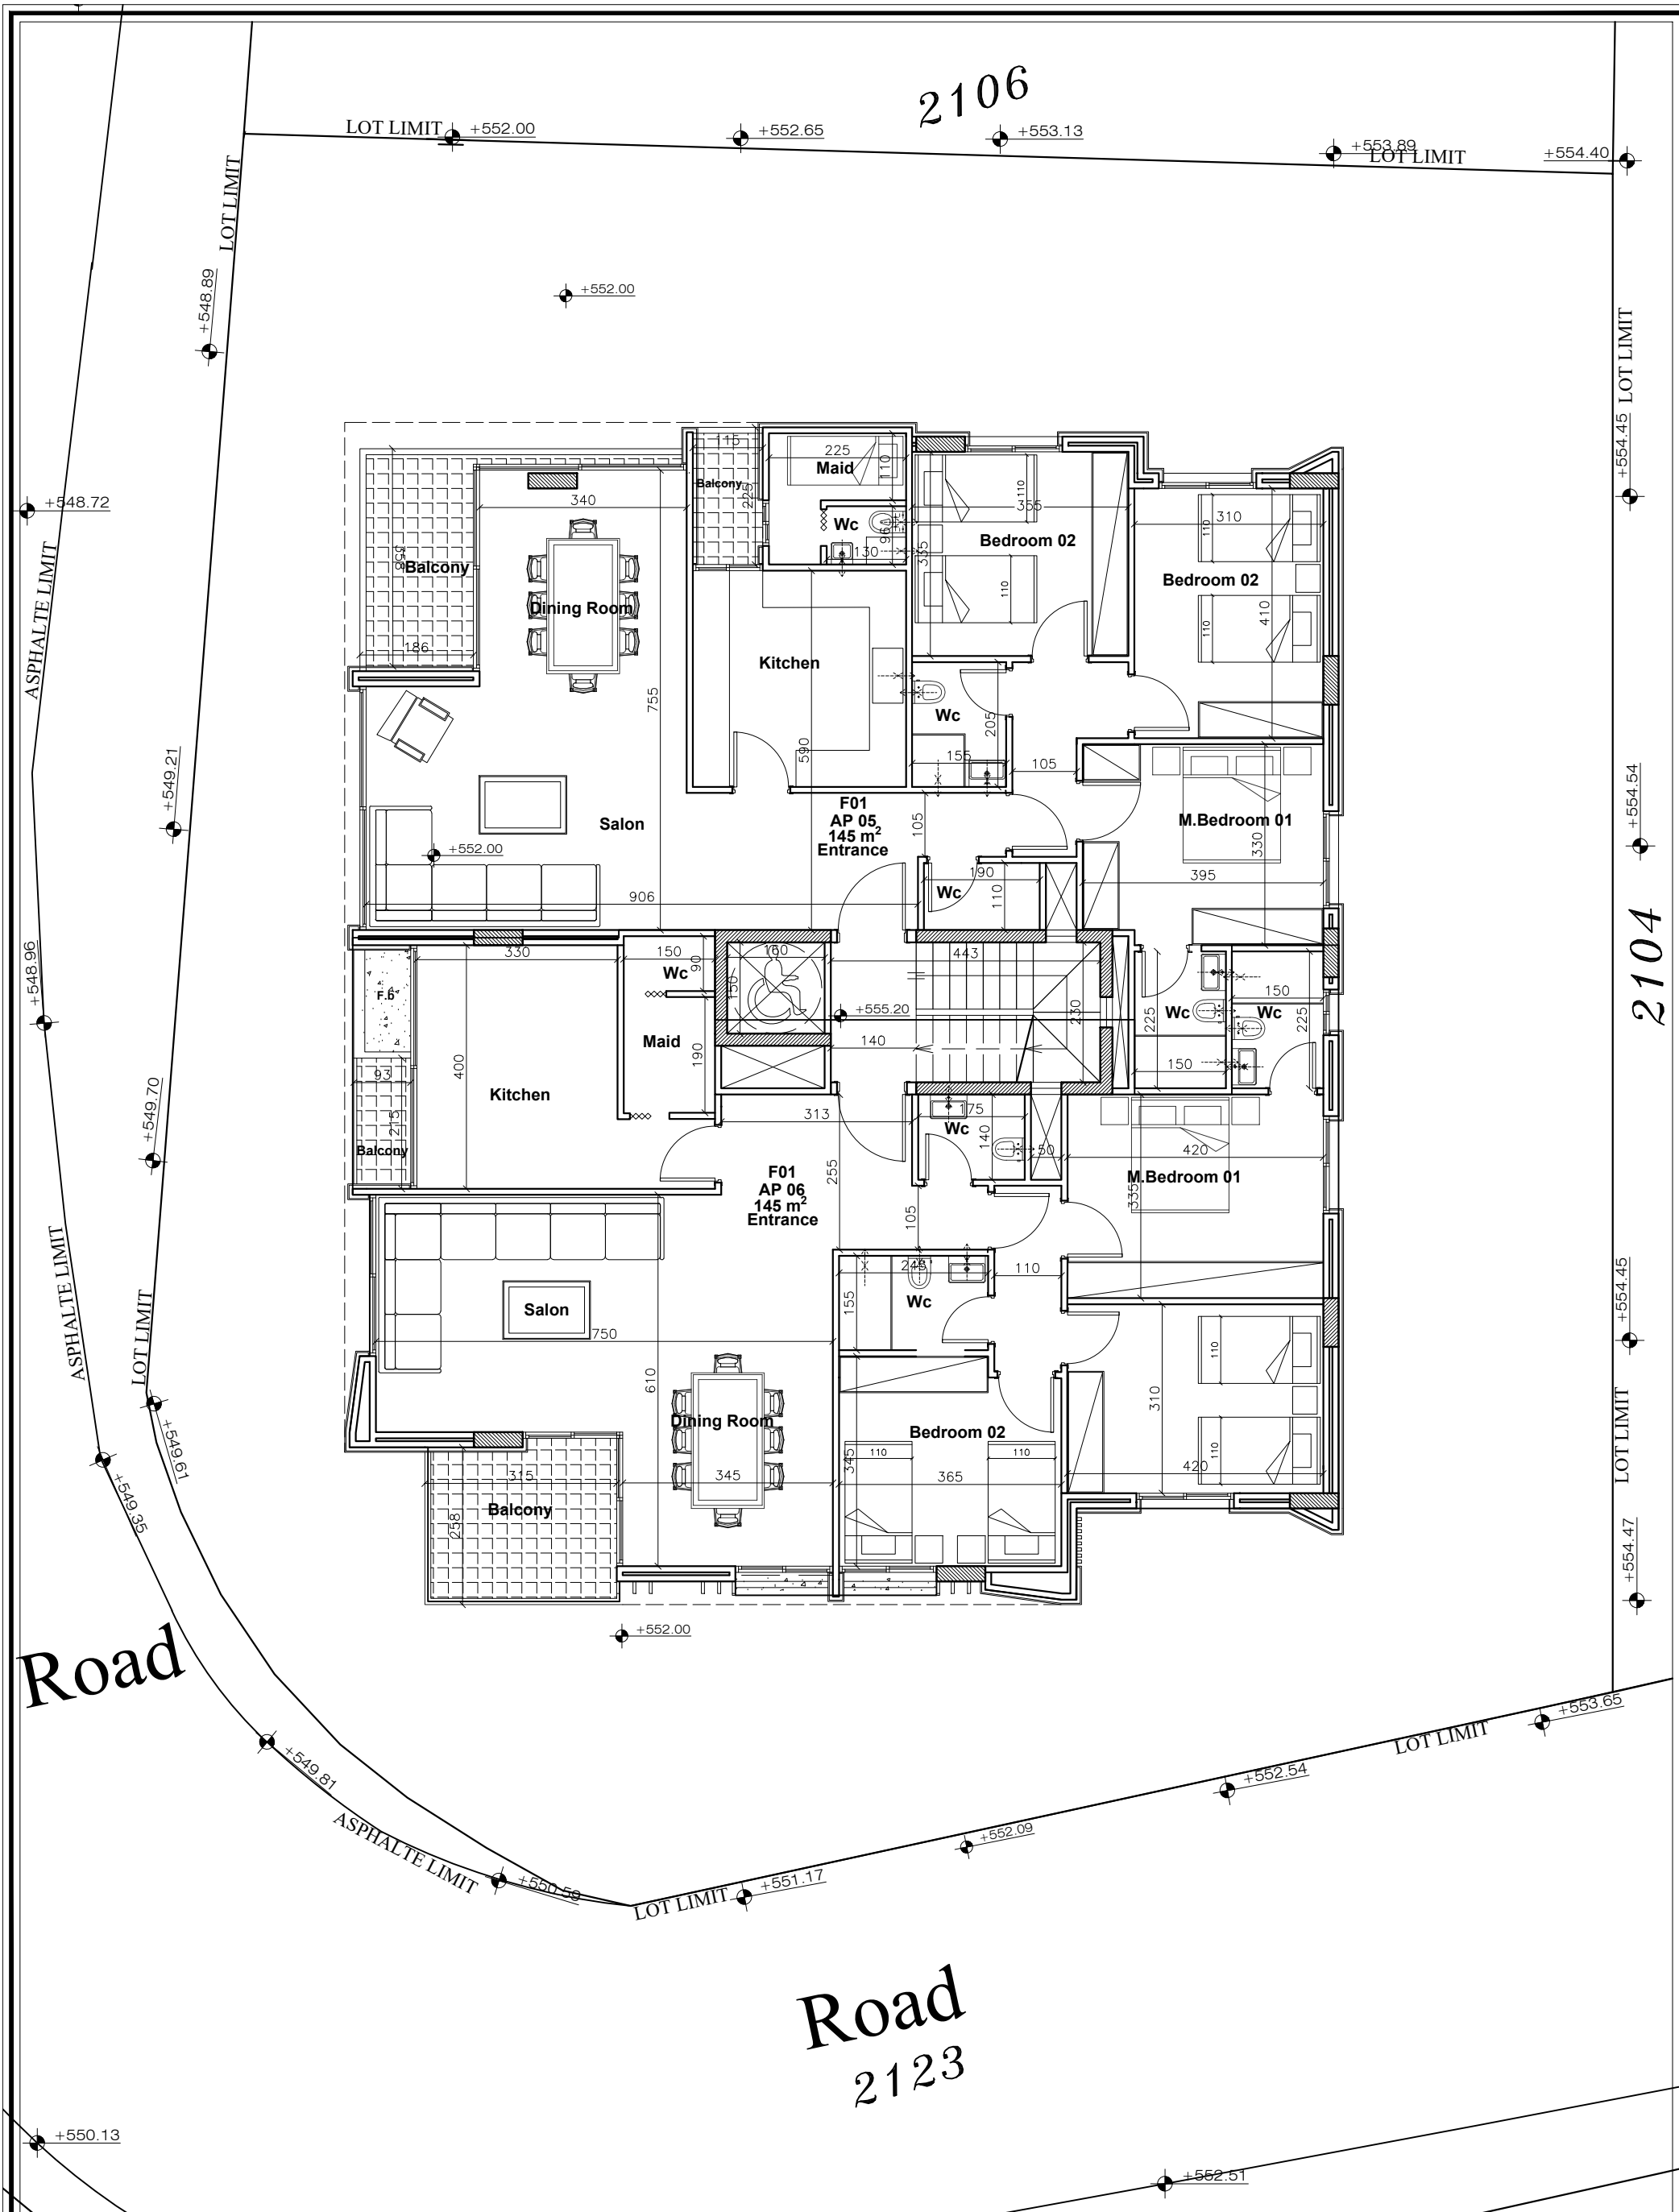


AA MICHEL
 ABOU ABDALLAH
 ARCHITECT
 Arch.michelaa@gmail.com


PROJECT :
 RESIDENCE

LOT :
 Qornet Chehwane 2105

DESCRIPTION :
 FIRST FLOOR
 PLAN

SCALE :
 1/100

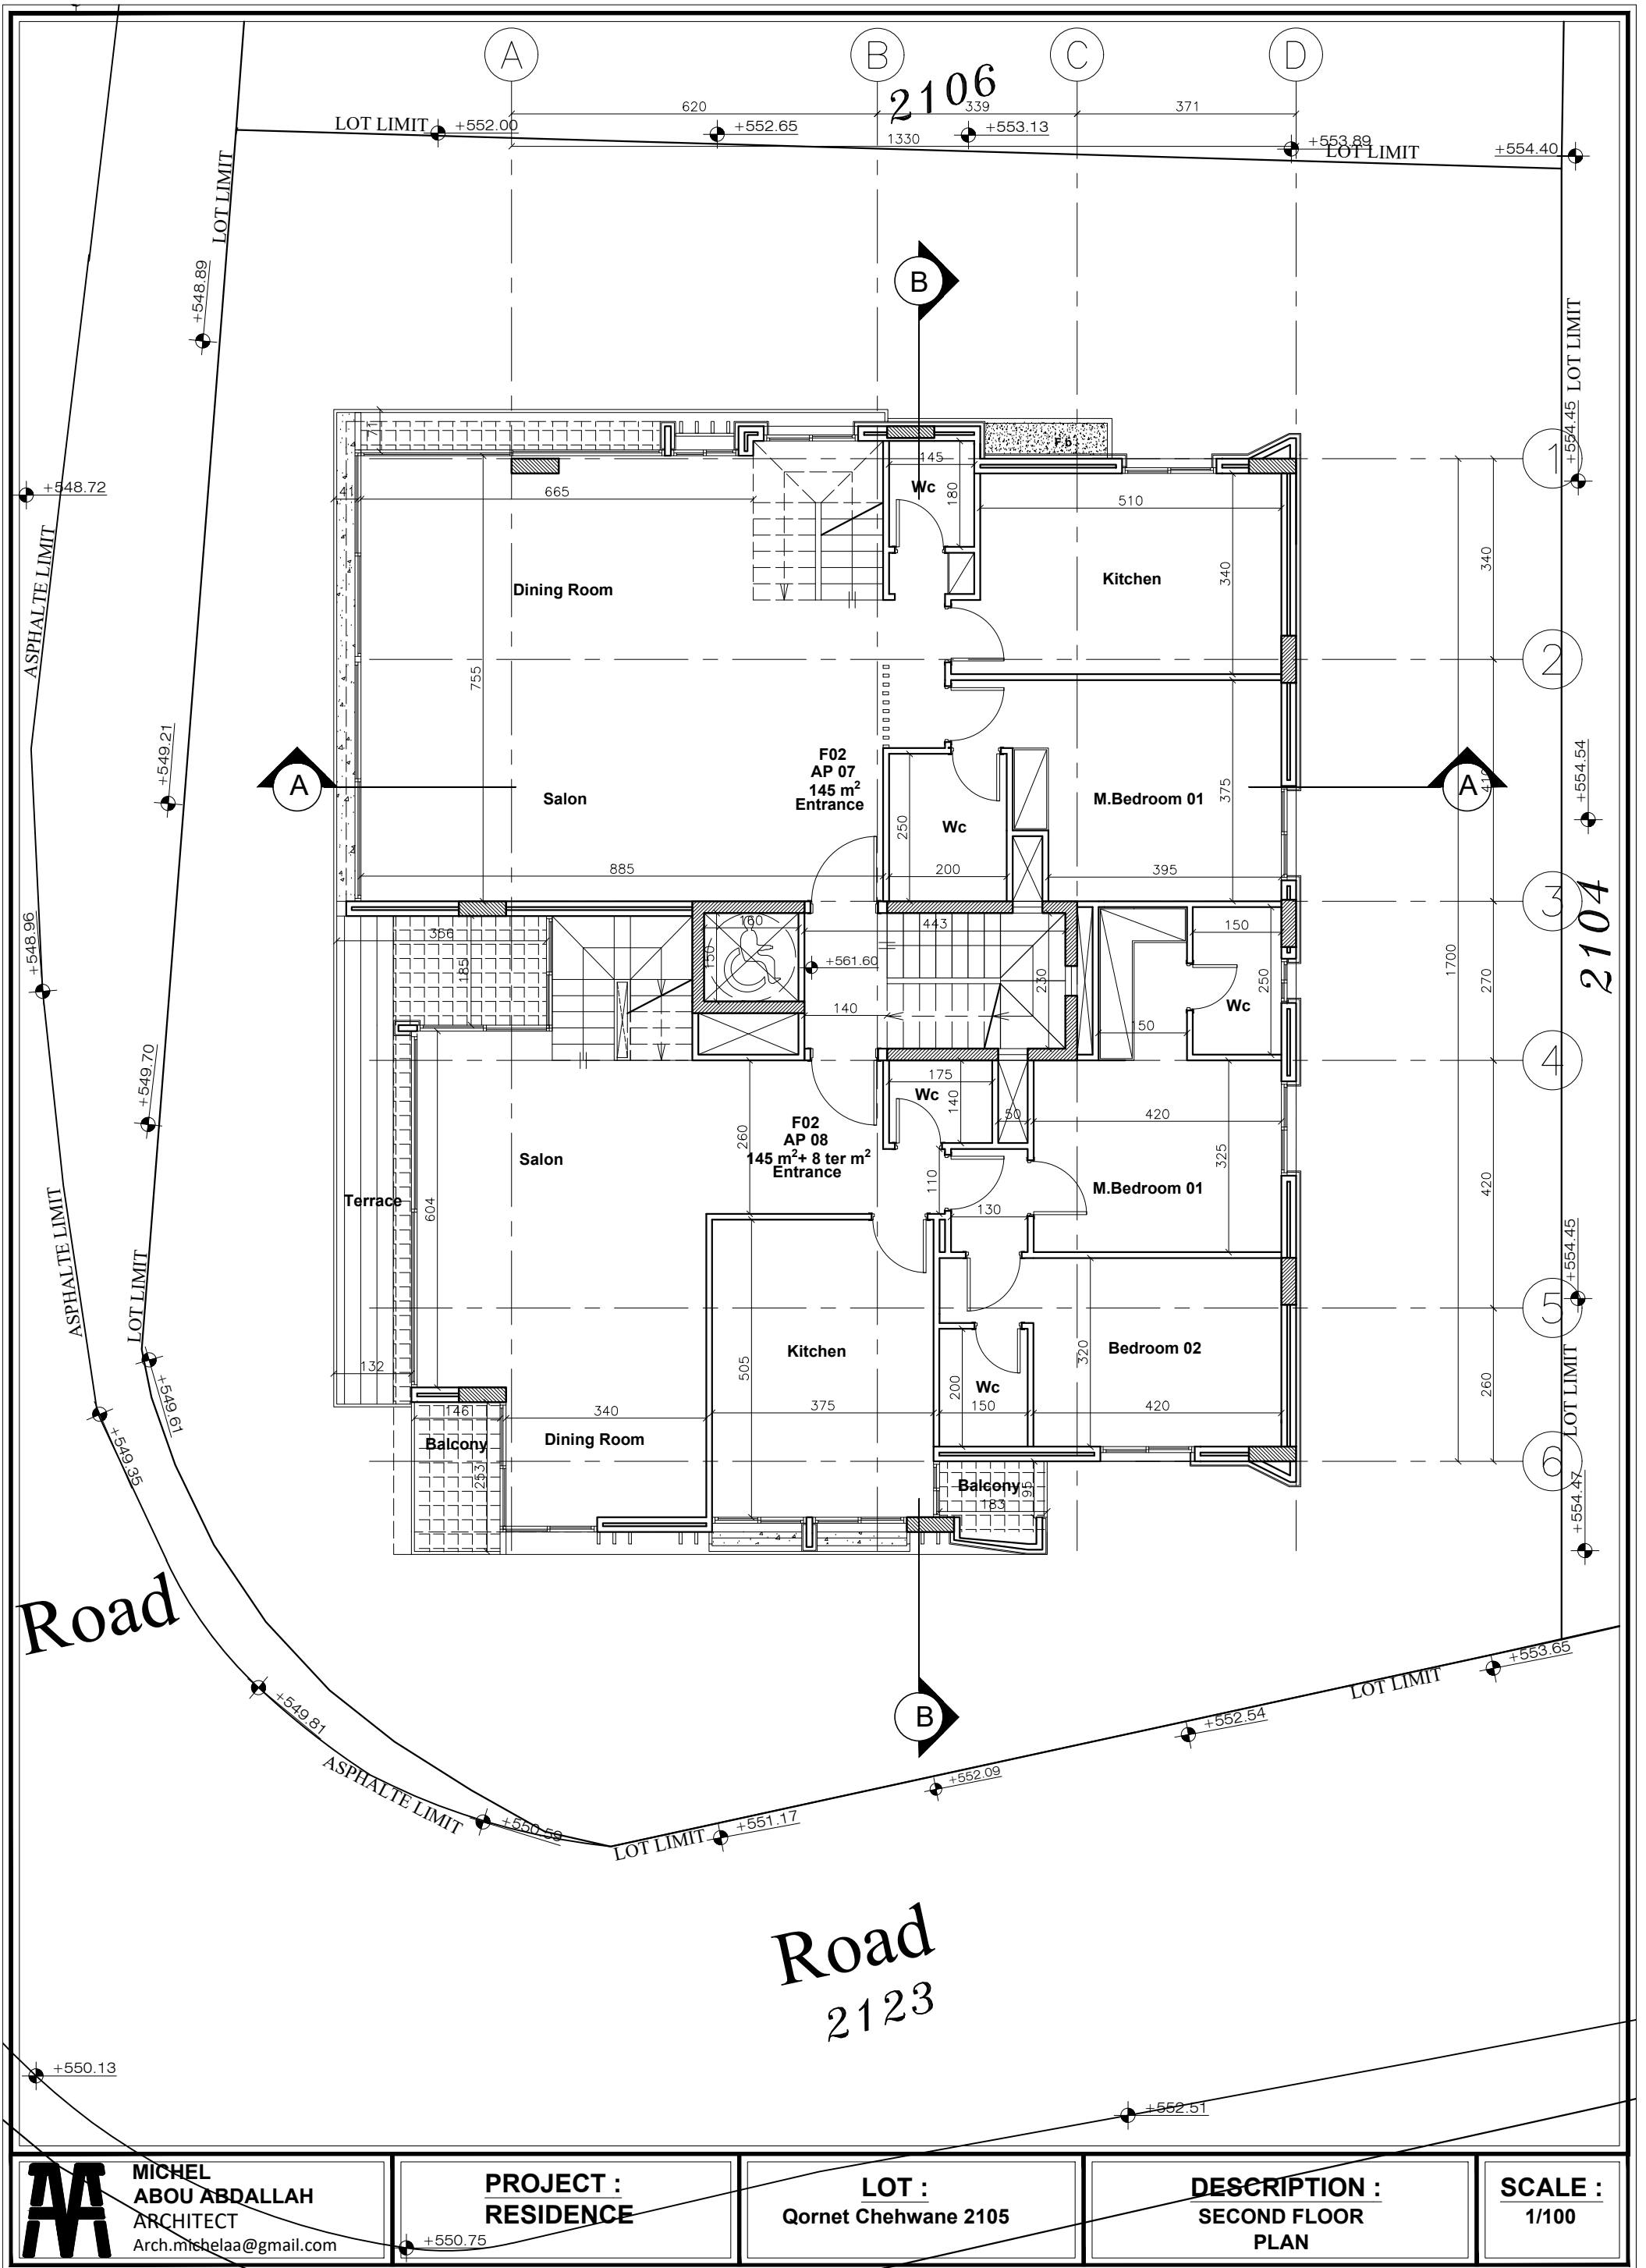



MICHEL
ABOU ABDALLAH
 ARCHITECT
 Arch.mishelaa@gmail.com

PROJECT :
RESIDENCE

LOT :
 Qornet Chehwane 2105

DESCRIPTION :
SECOND FLOOR
PLAN

SCALE :
 1/100

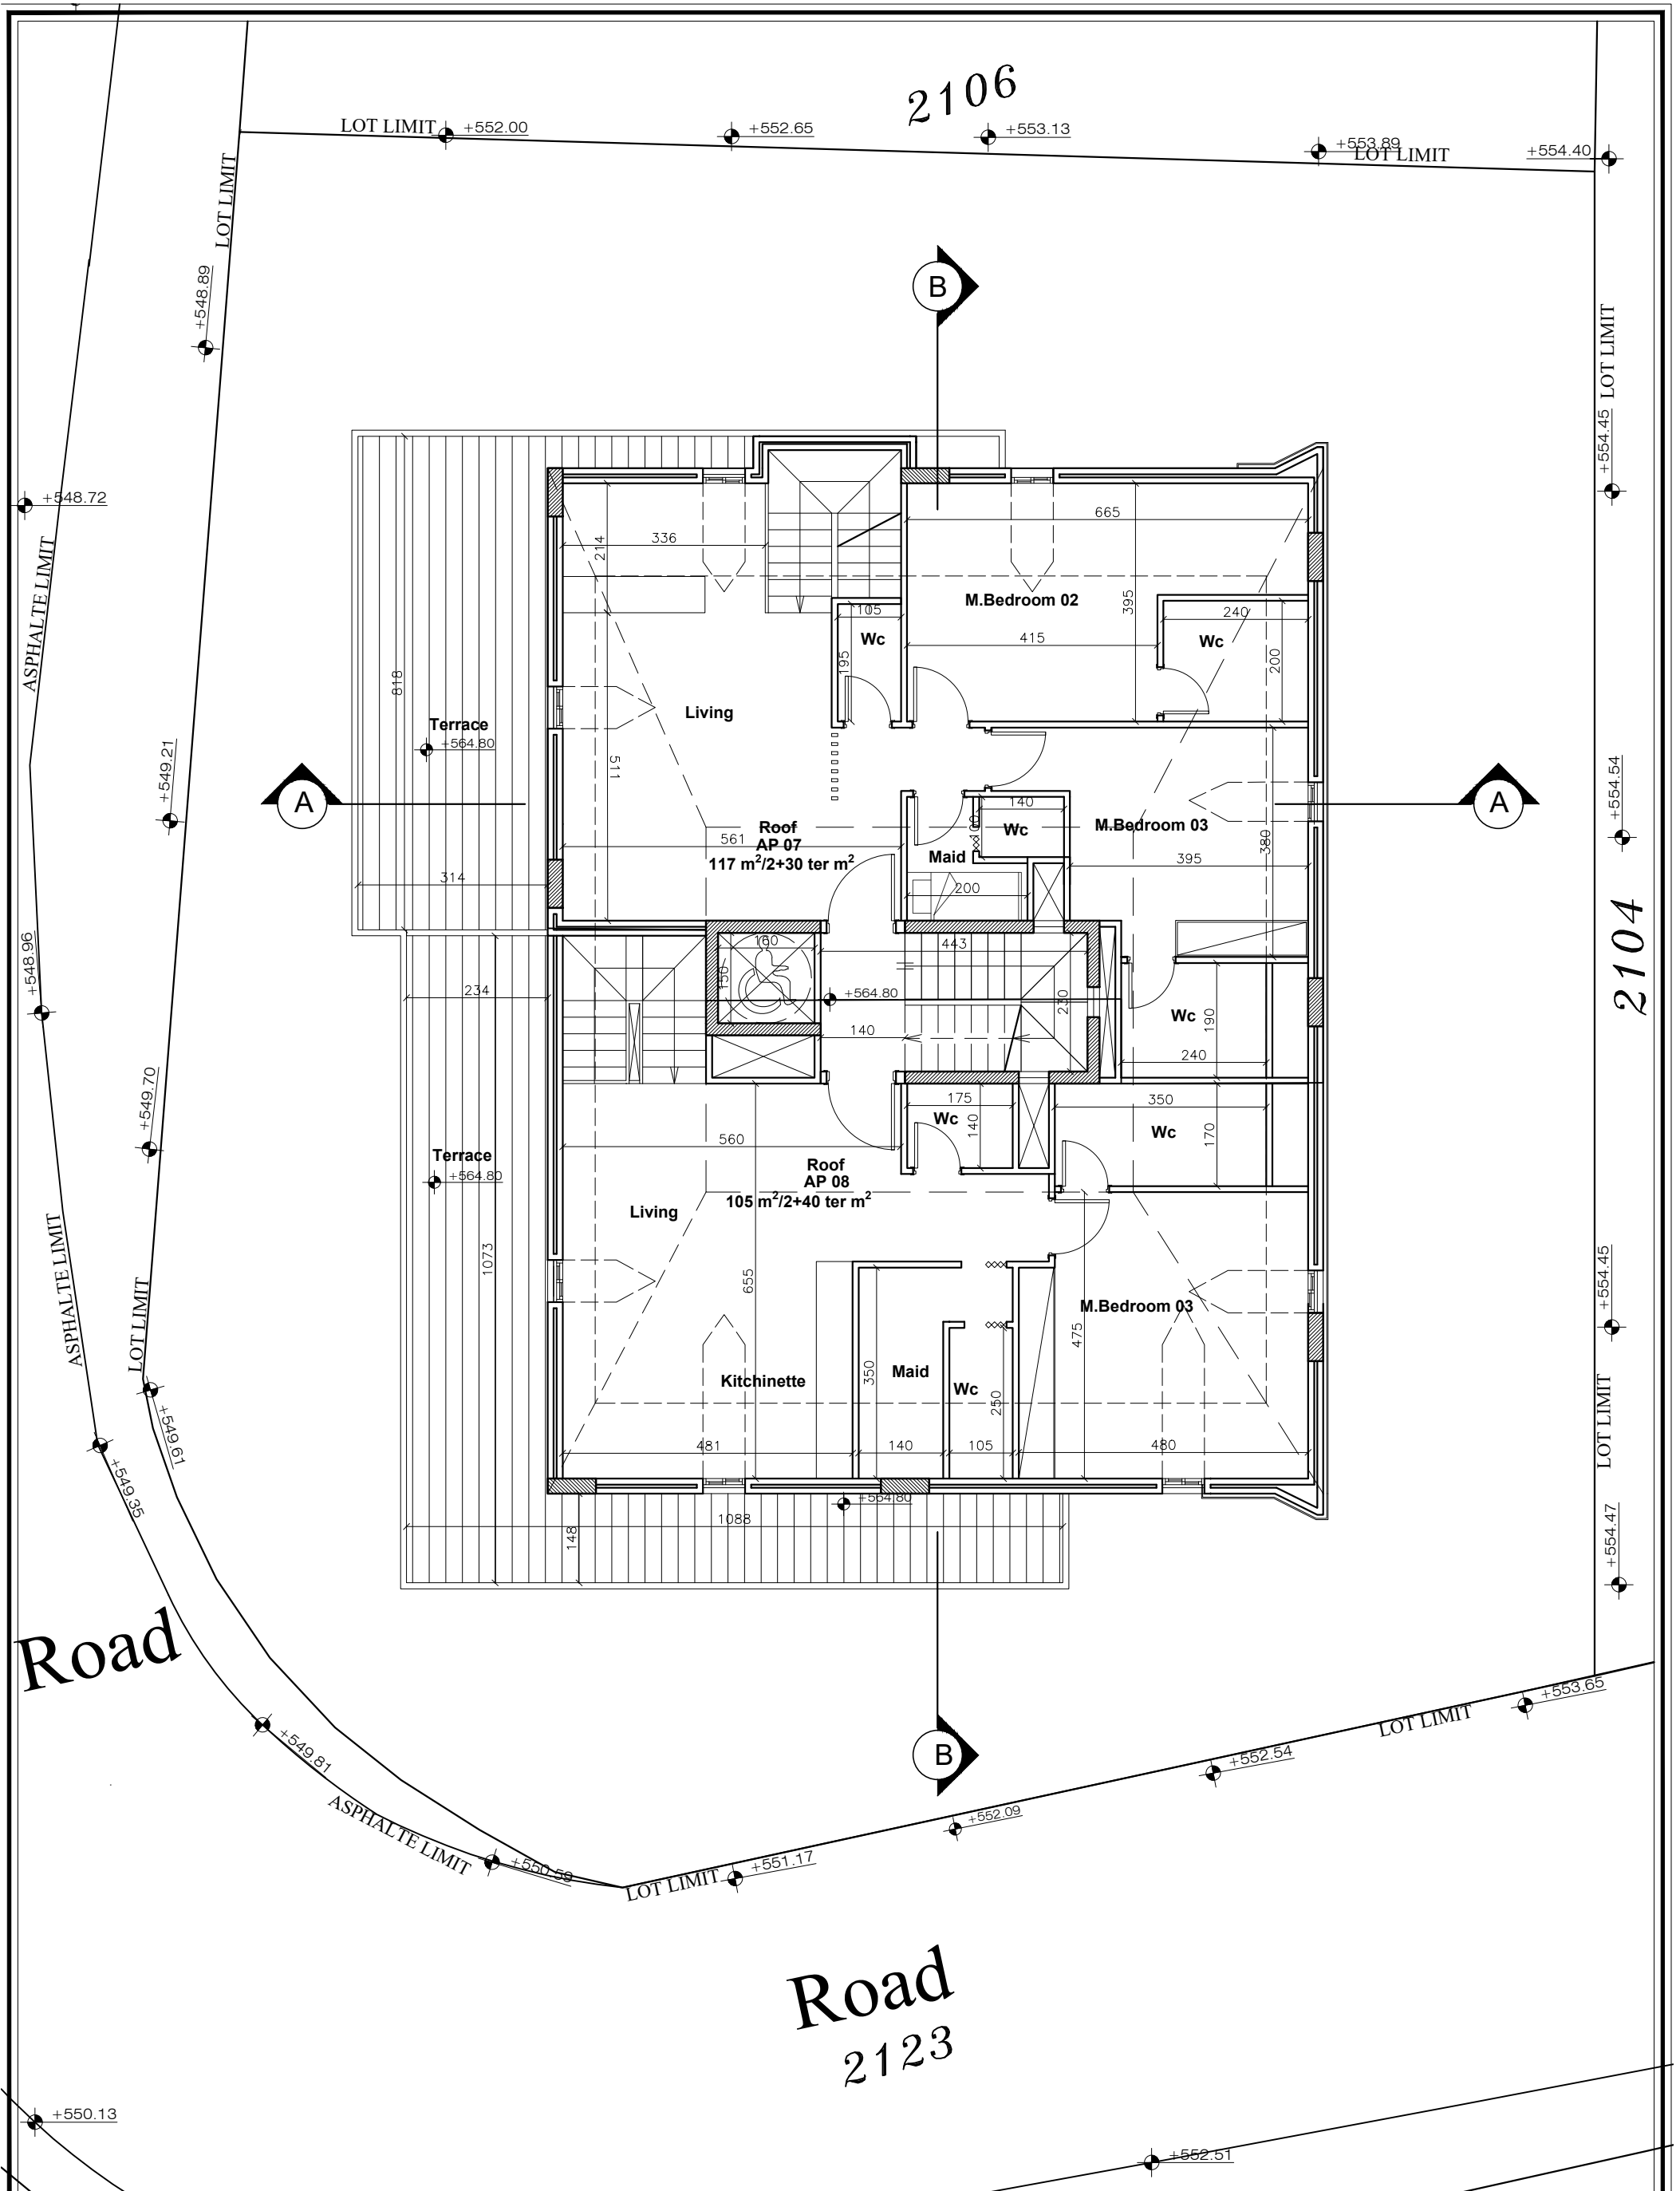

AA MICHEL
 ABOU ABDALLAH
 ARCHITECT
 Arch.michelaa@gmail.com

PROJECT :
 RESIDENCE

LOT :
 Qornet Chehwane 2105

DESCRIPTION :
 ATTIC FLOOR
 PLAN

SCALE :
 1/100