


782

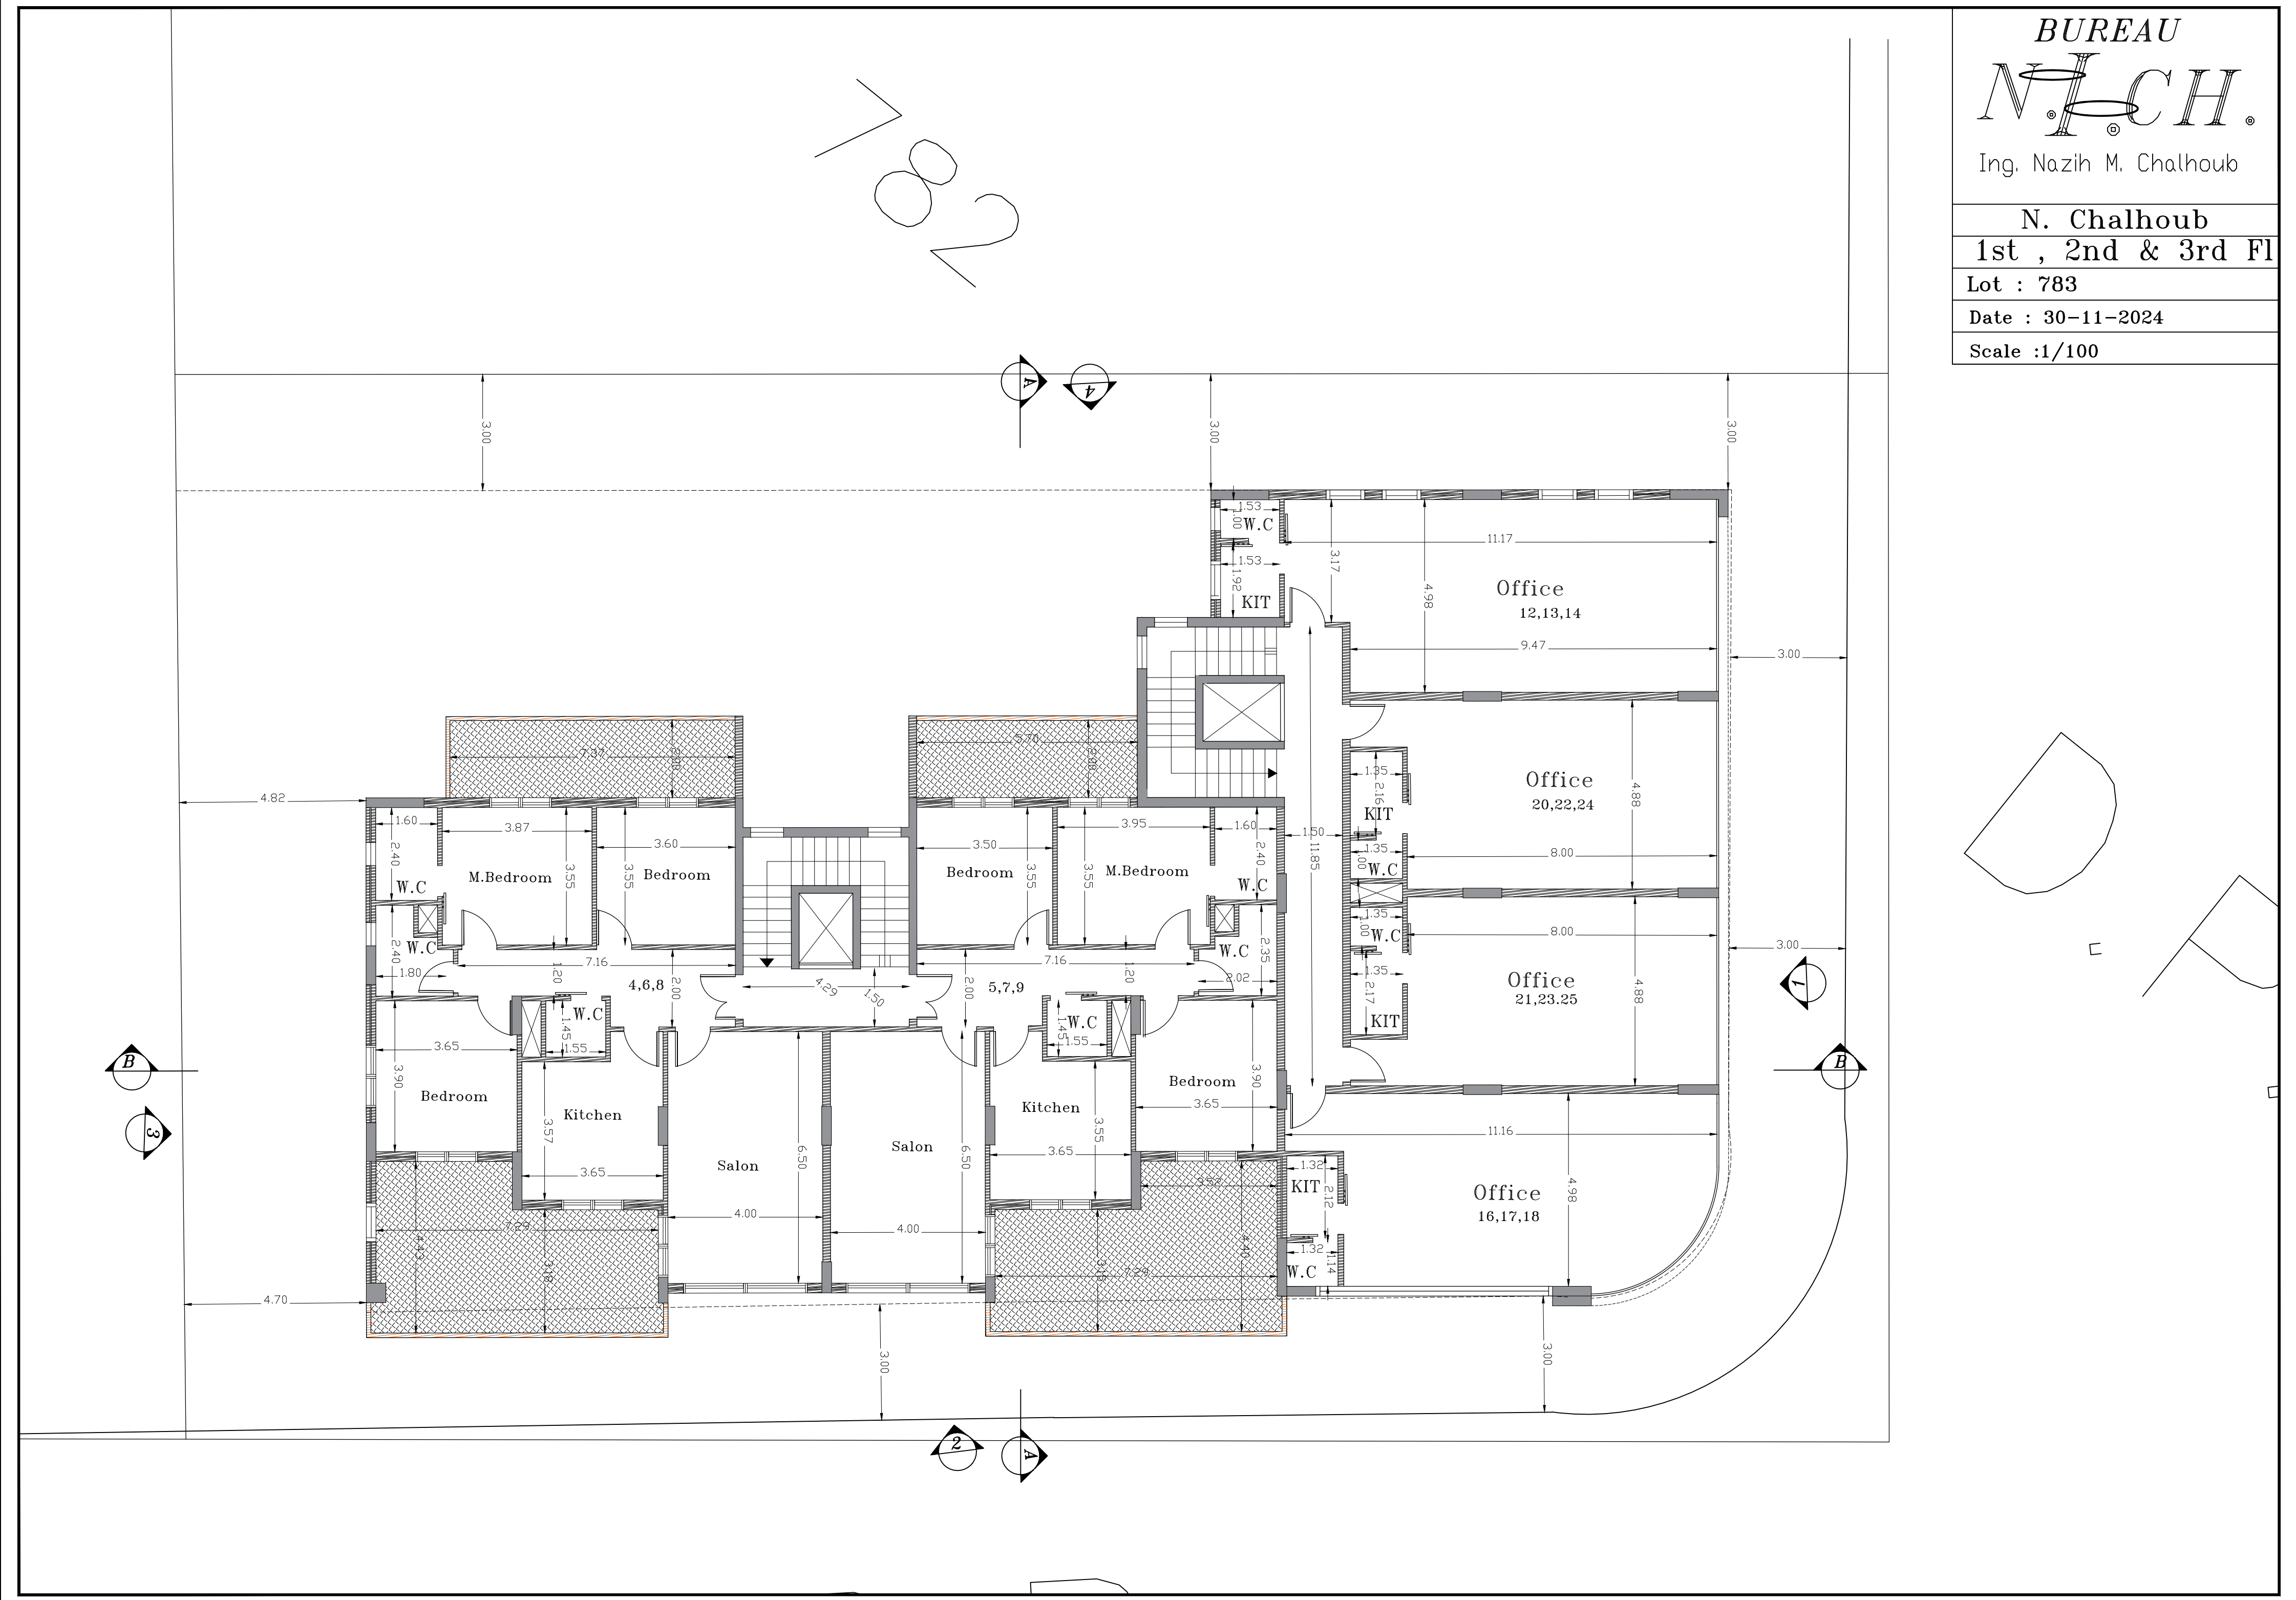

BUREAU
NACH.
Ing. Nazih M. Chalhouh
N. Chalhouh
1st, 2nd & 3rd Fl
Lot : 783
Date : 30-11-2024
Scale : 1/100

