






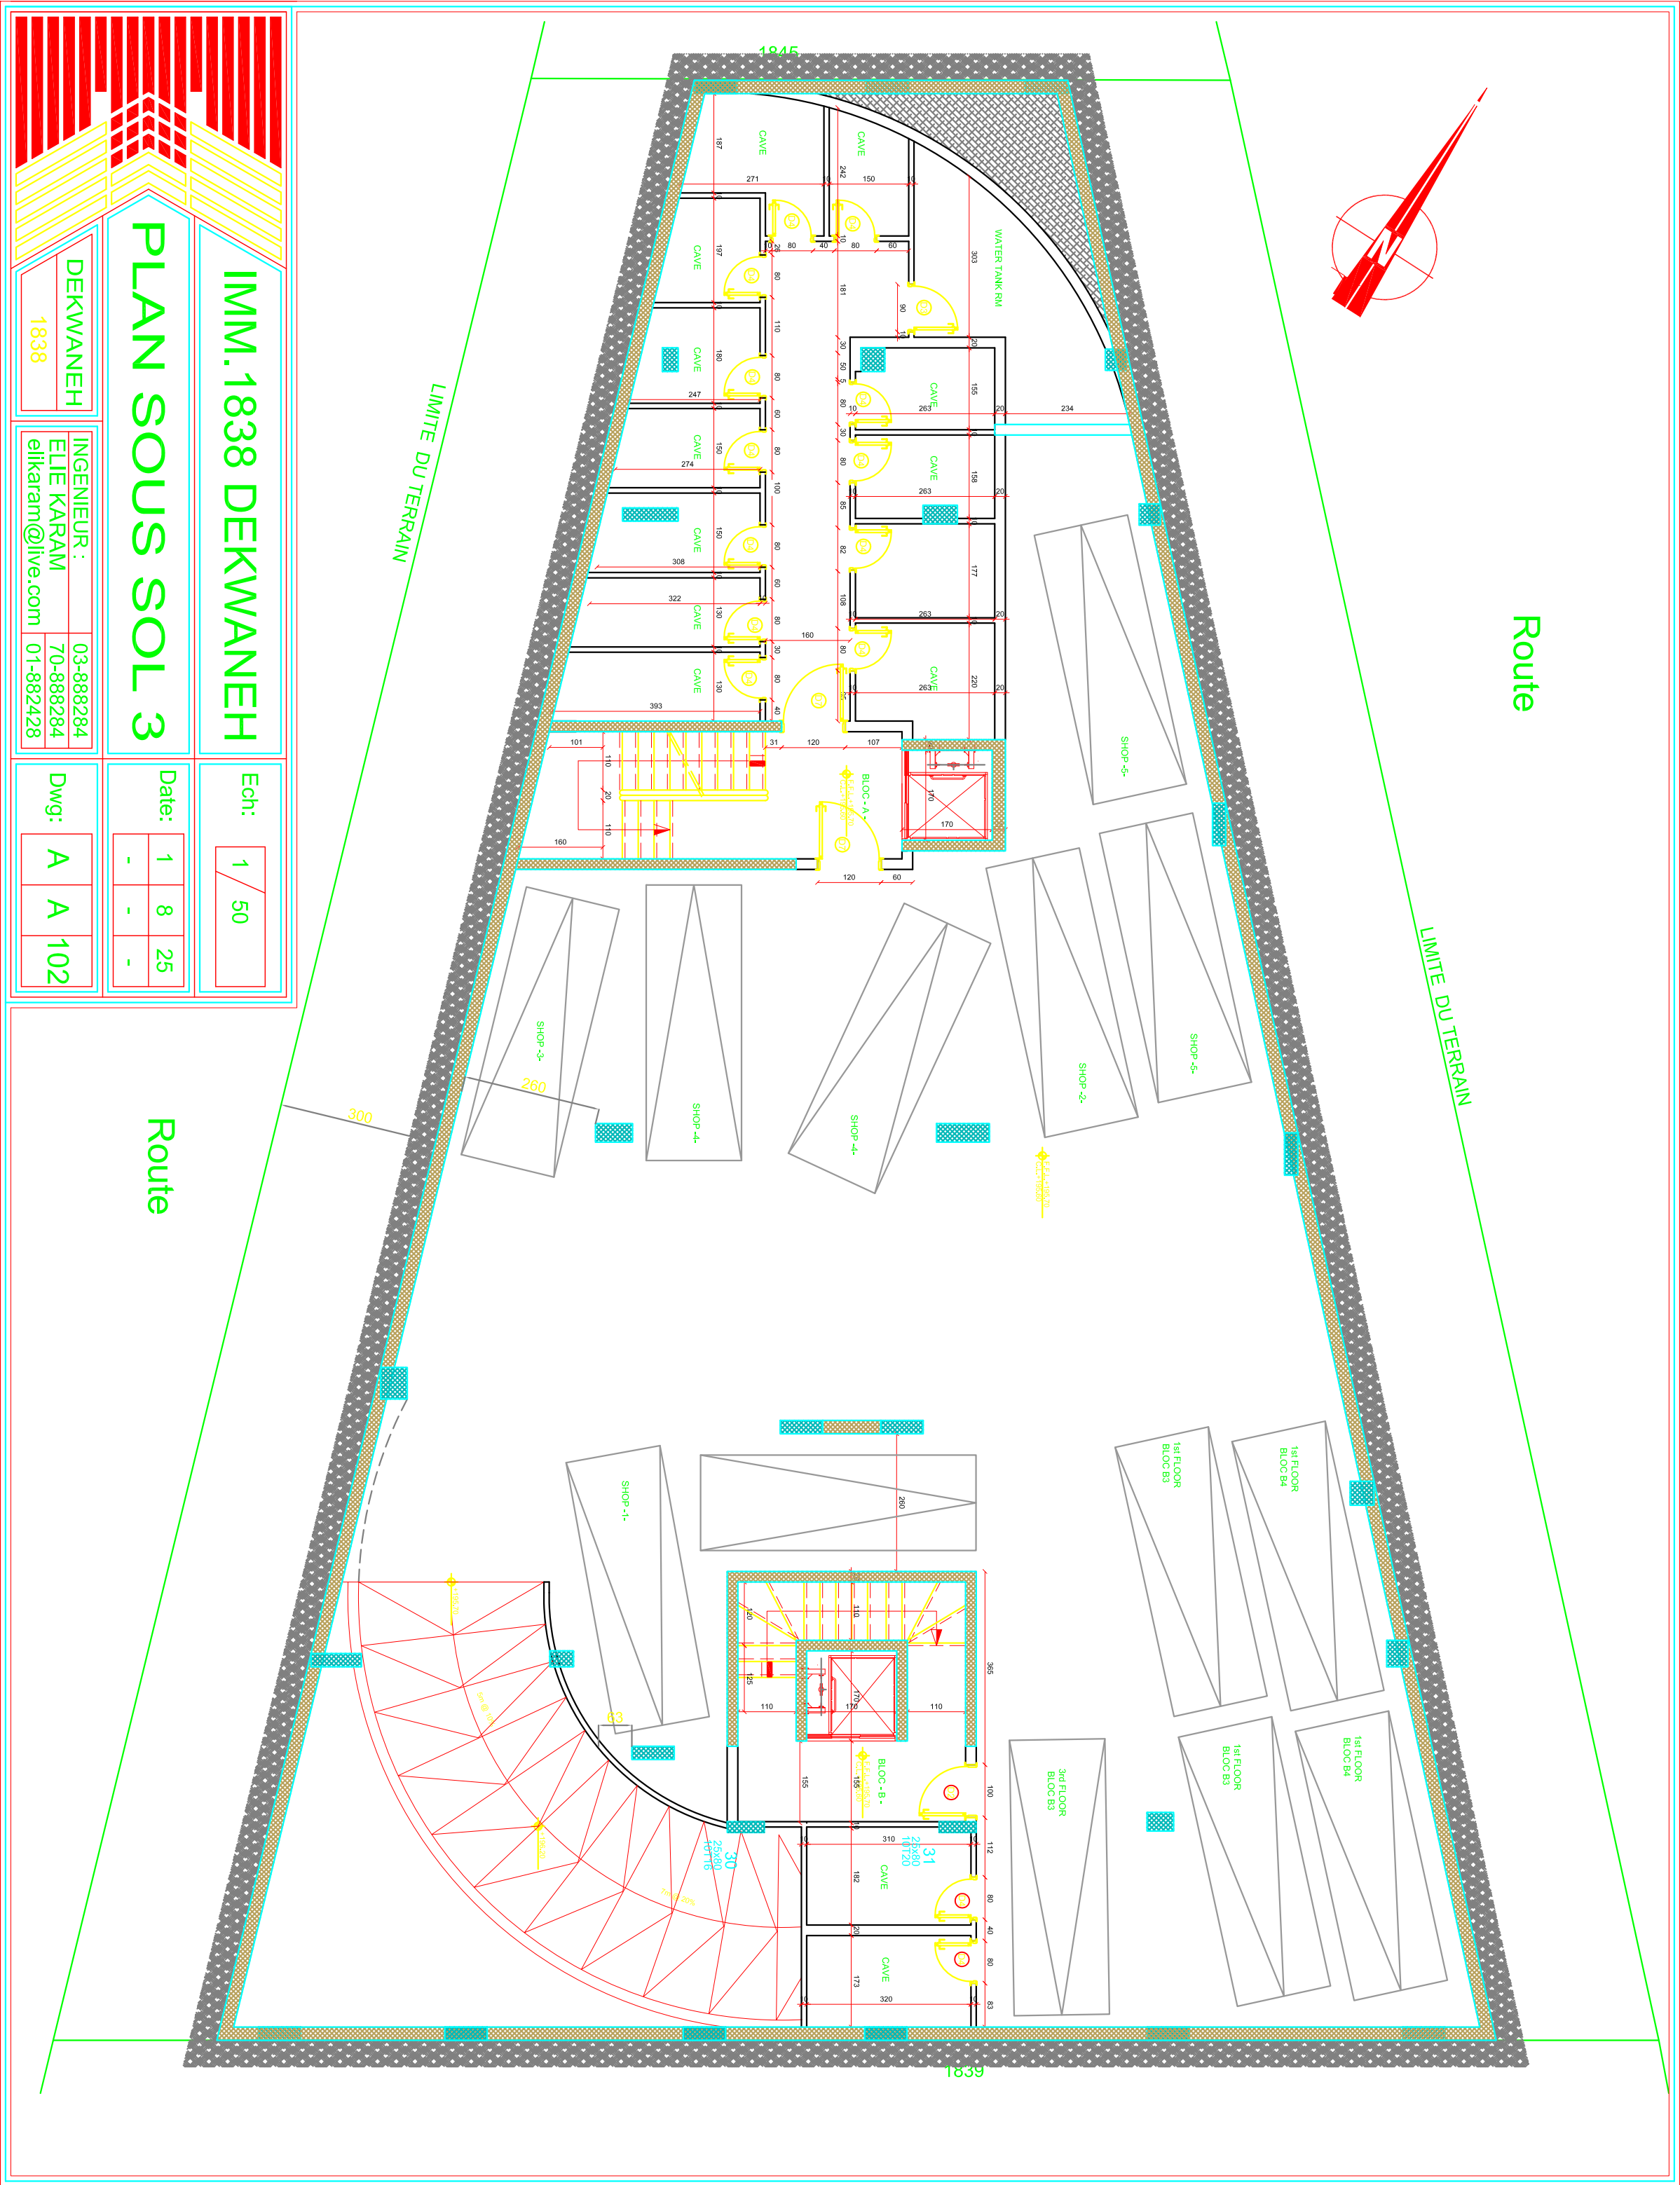


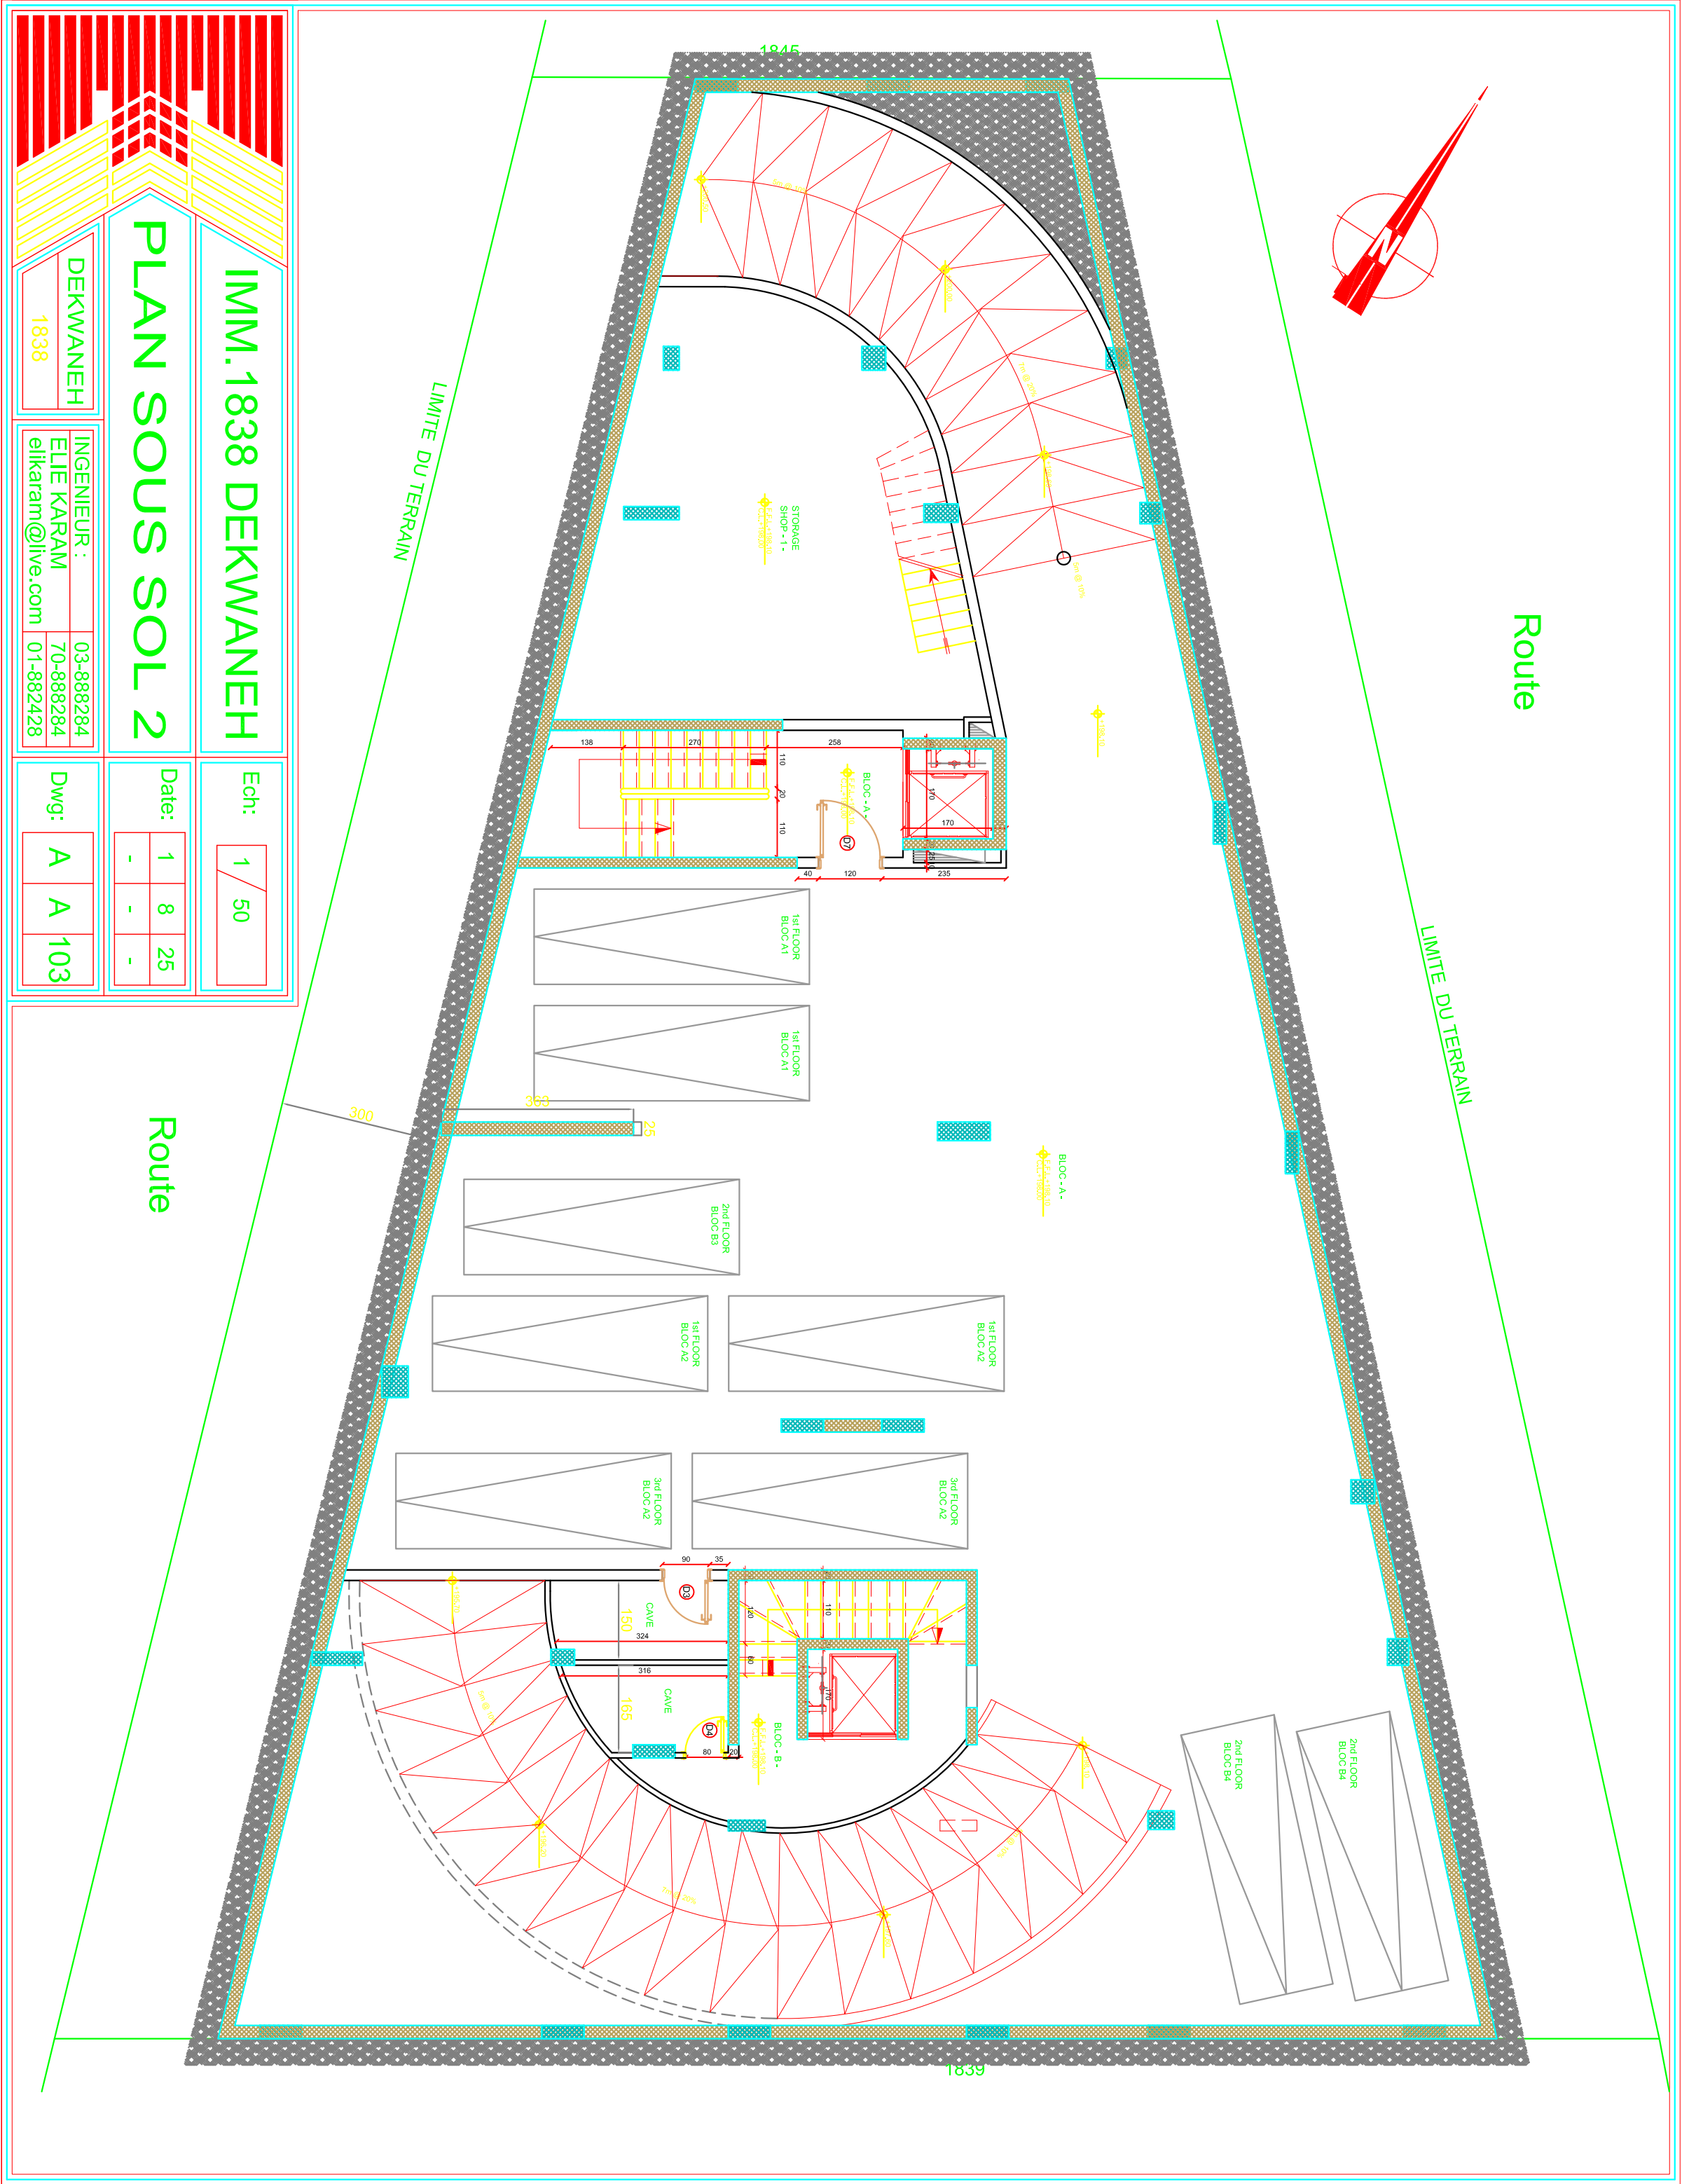

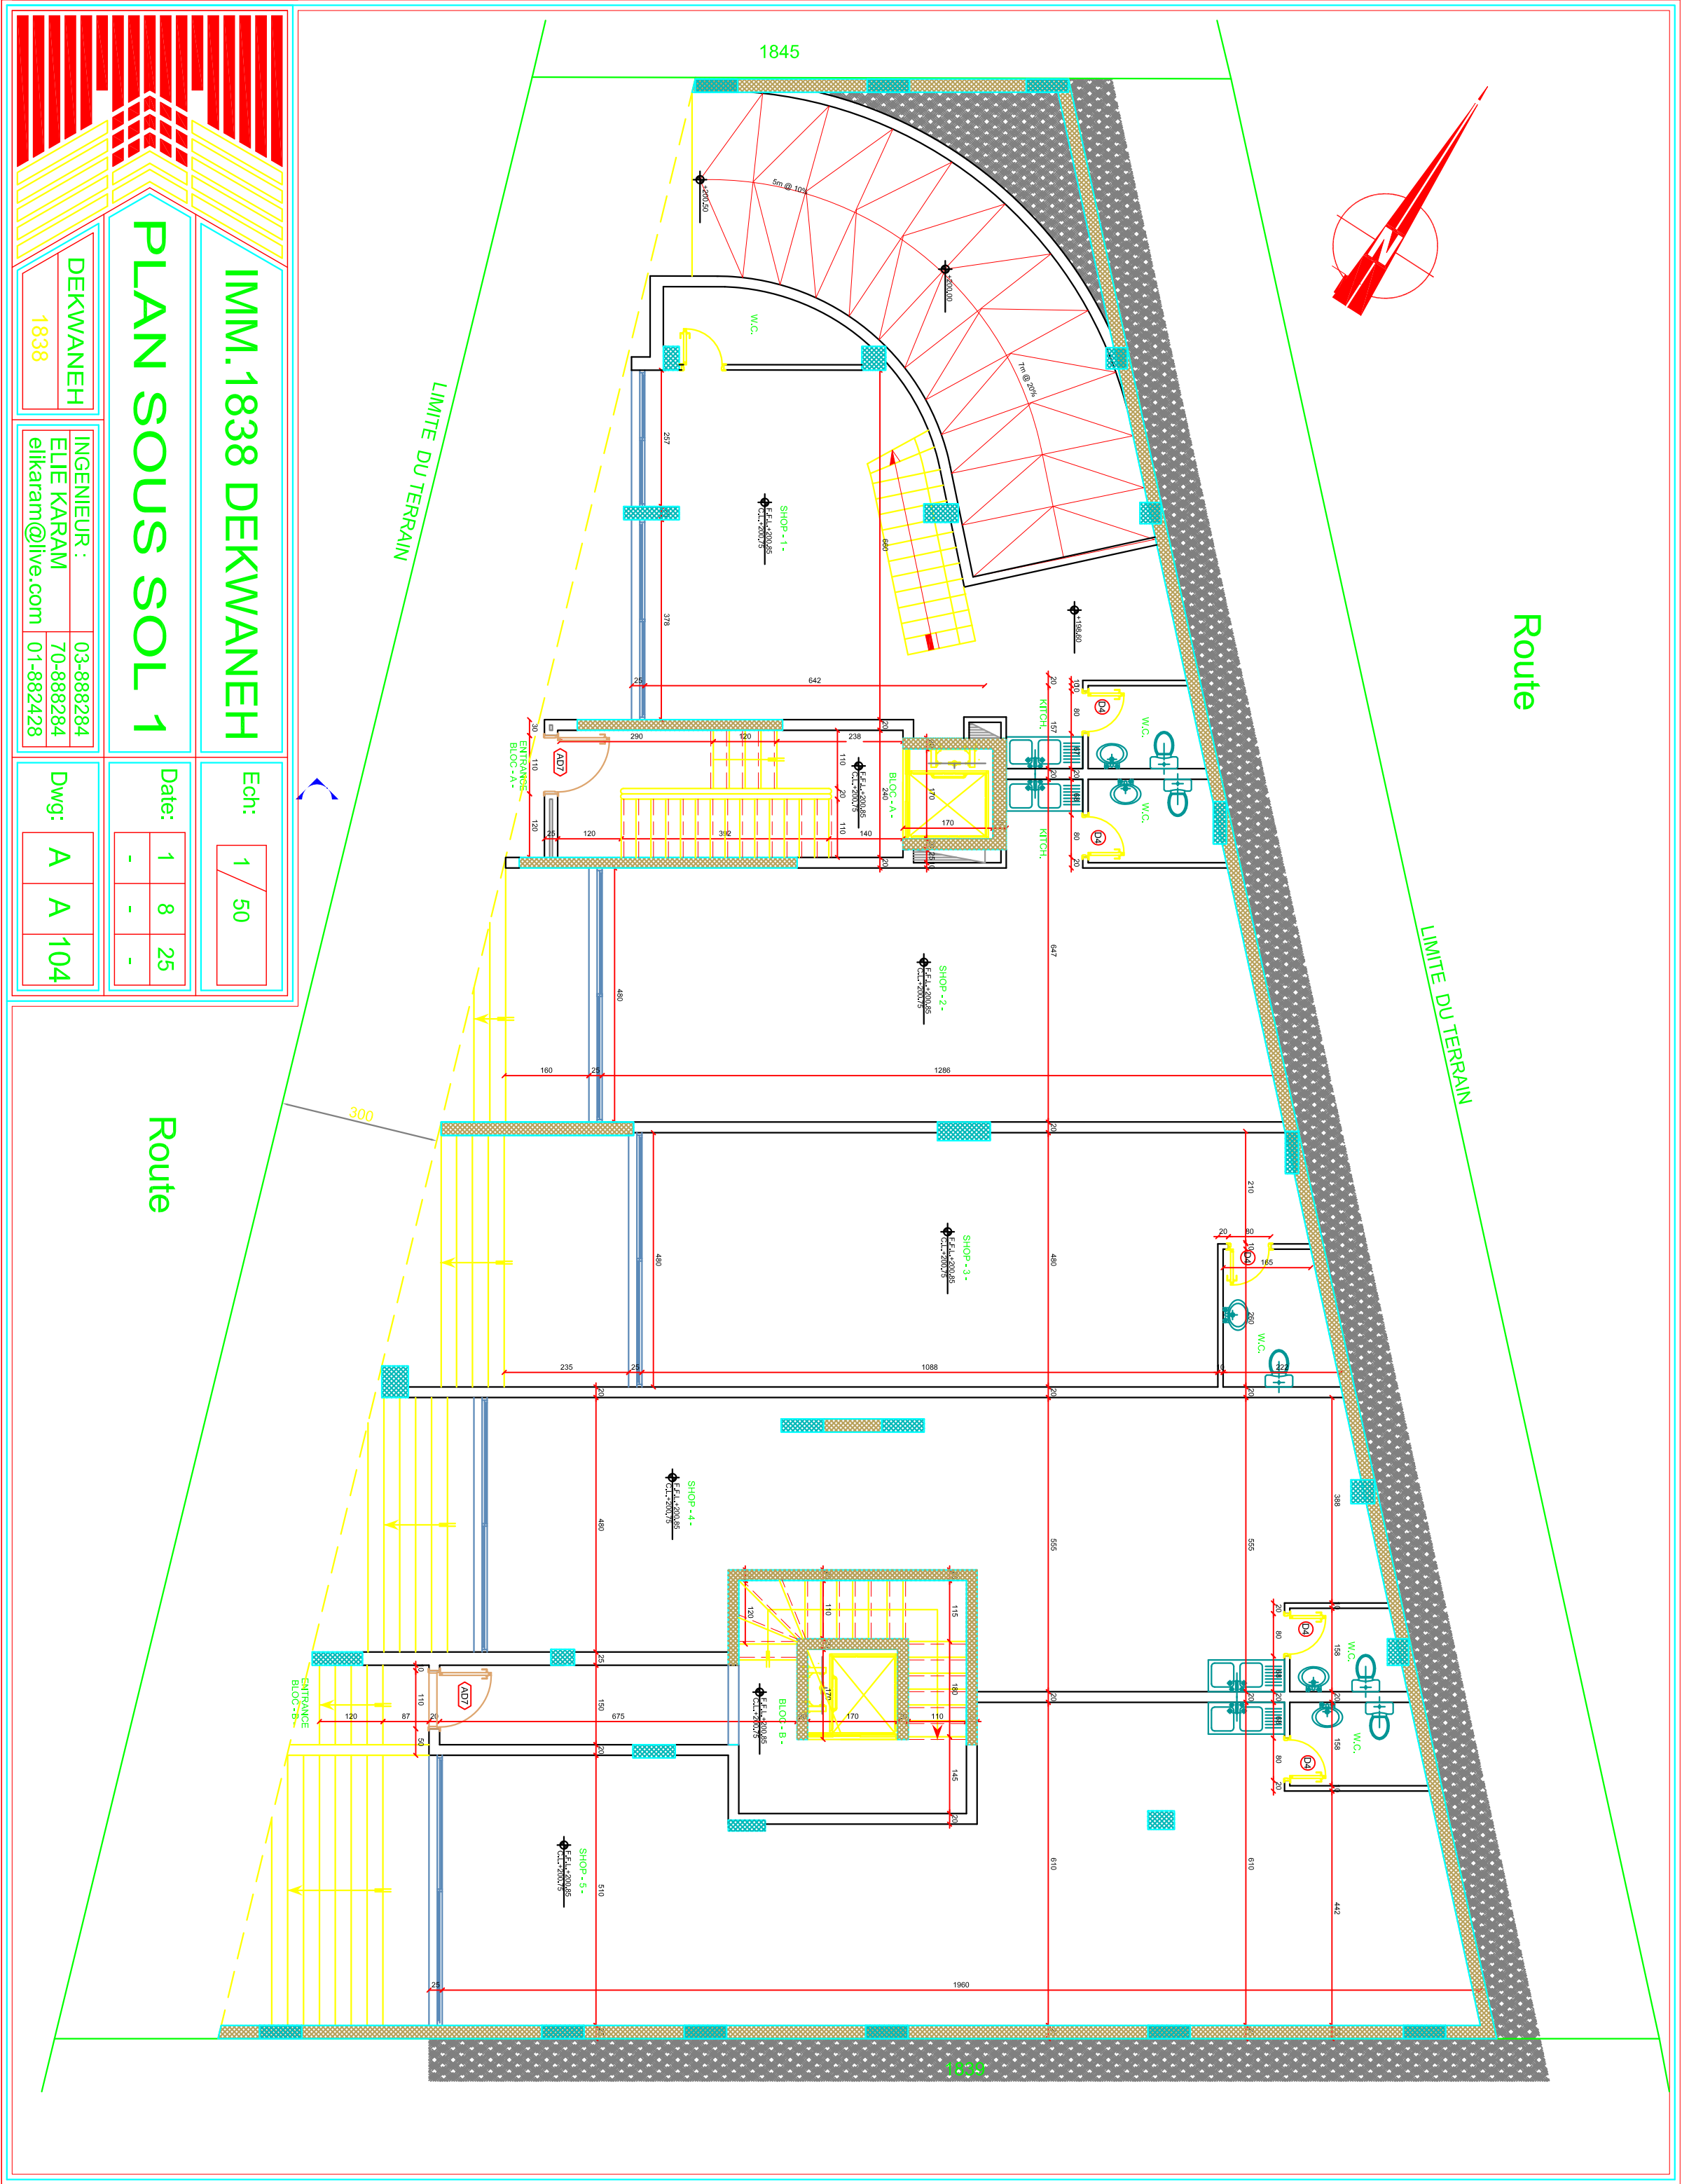

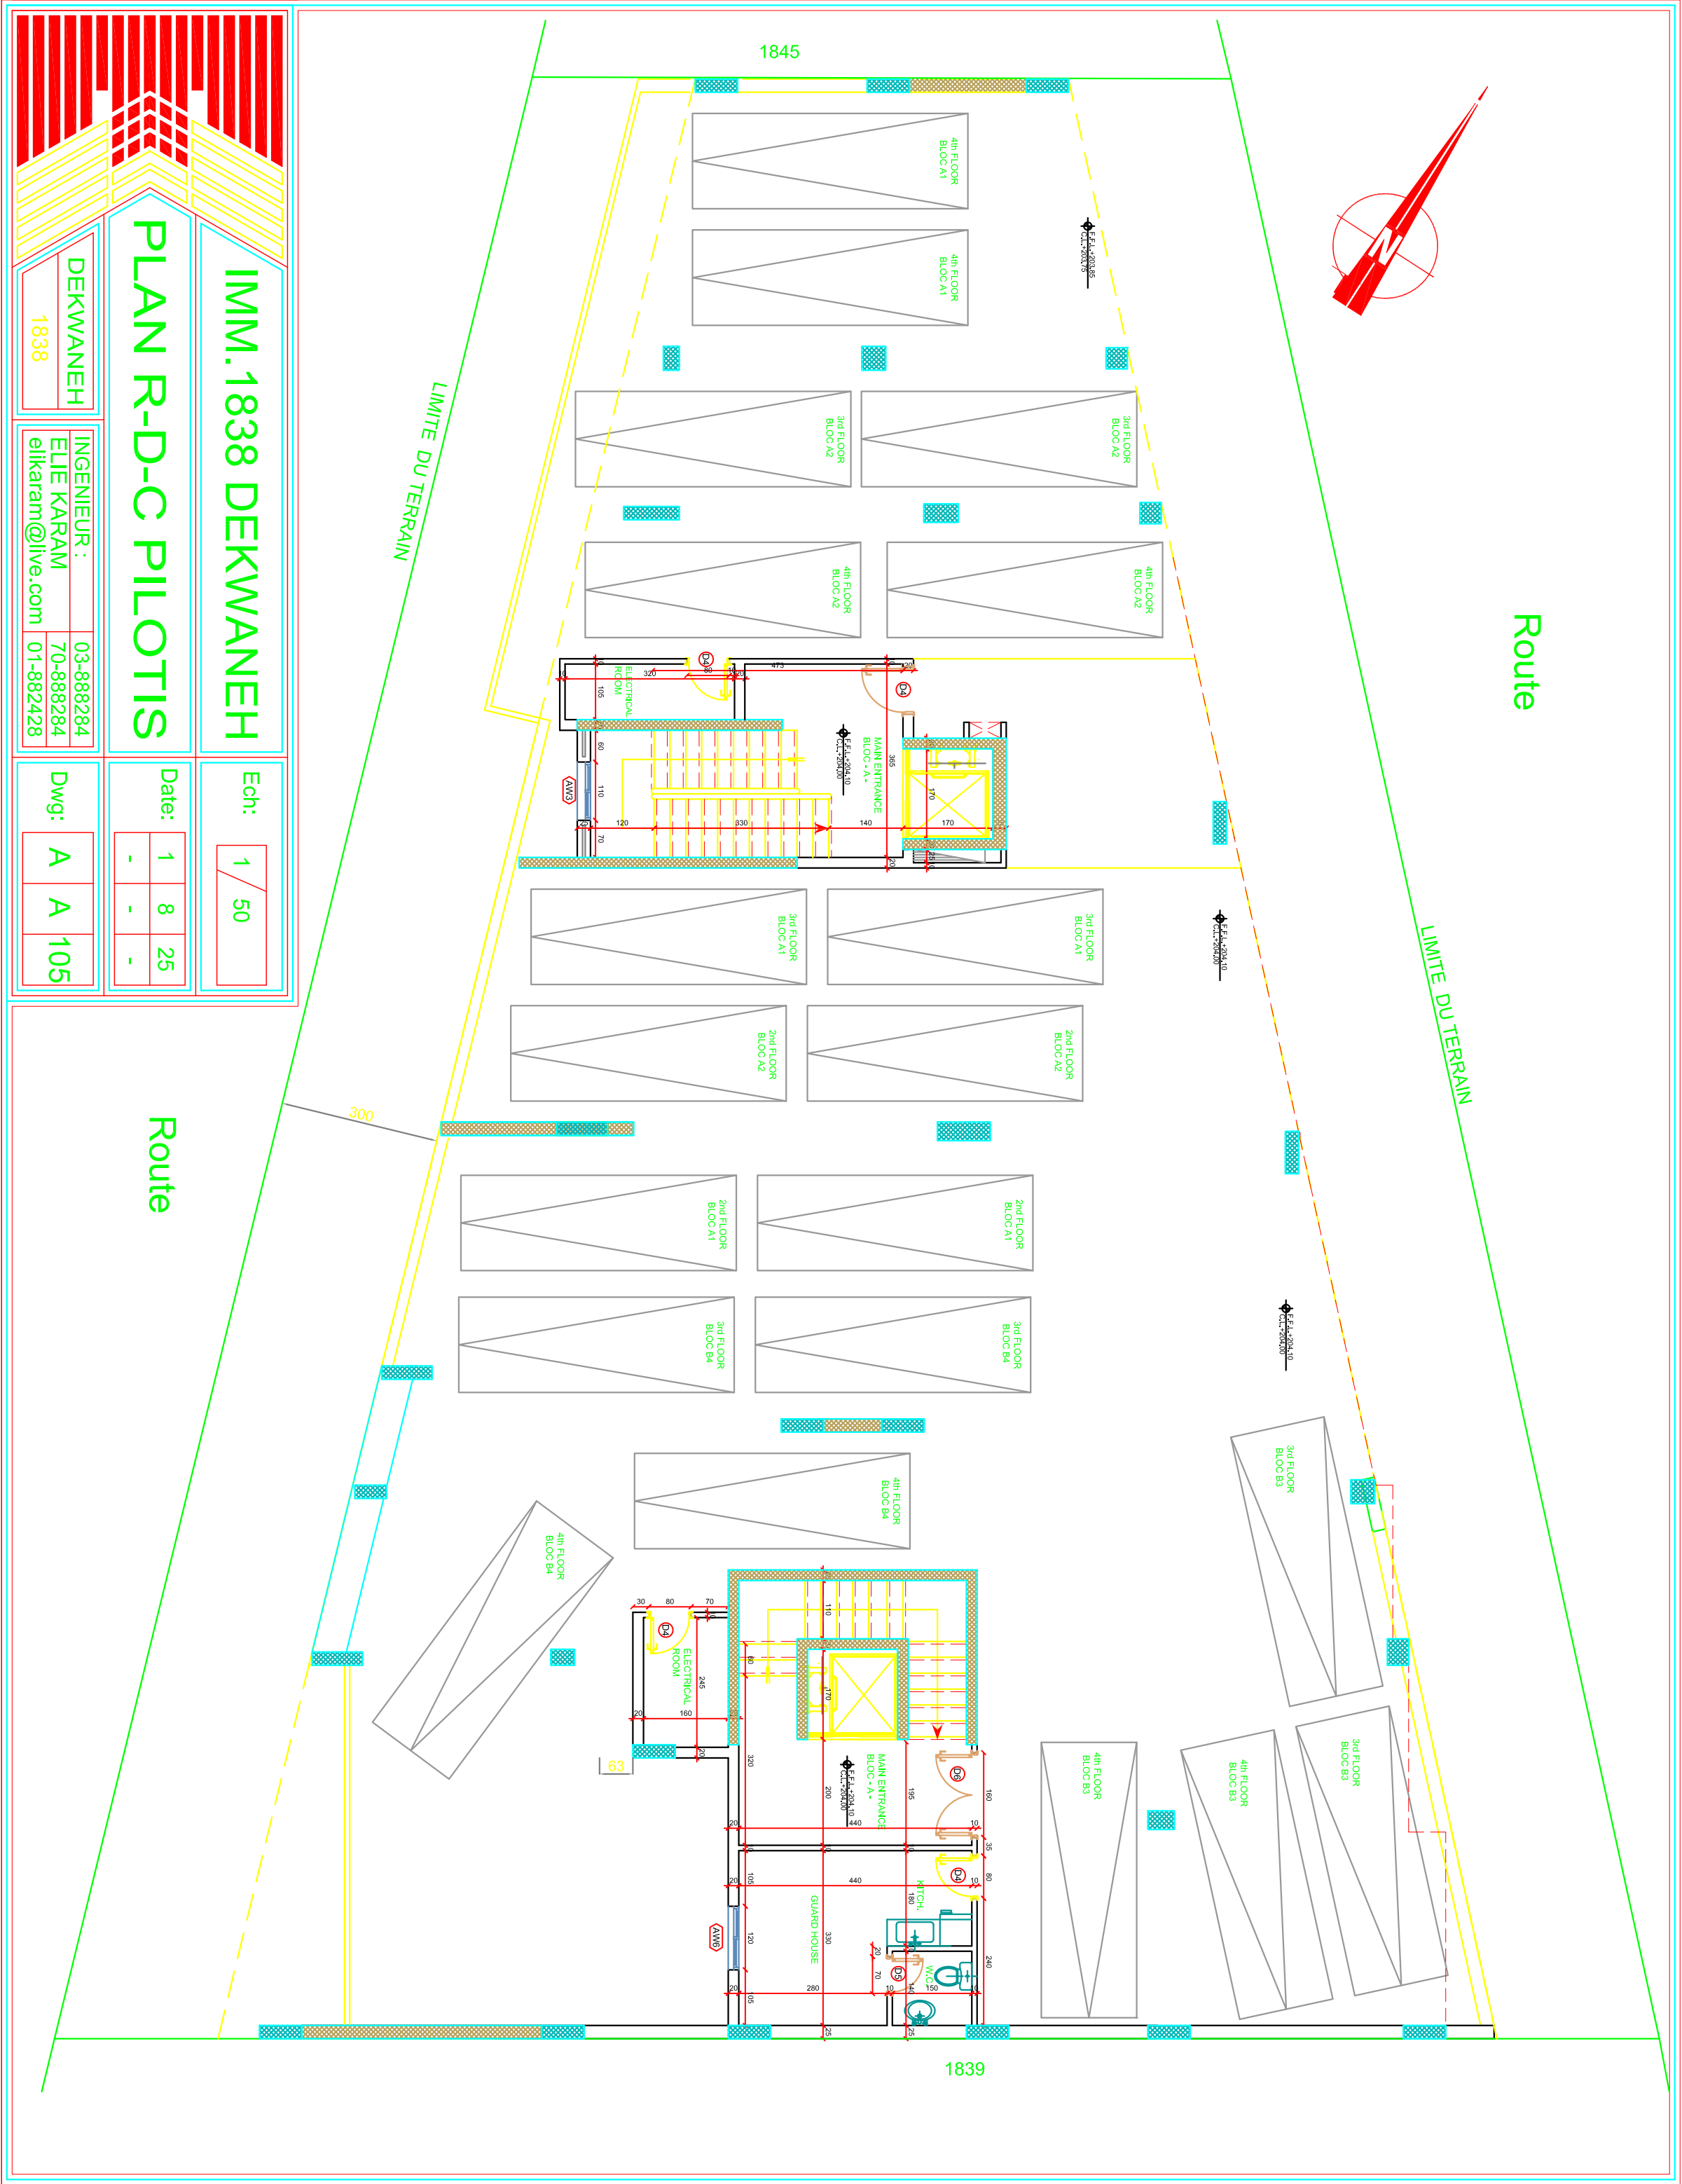

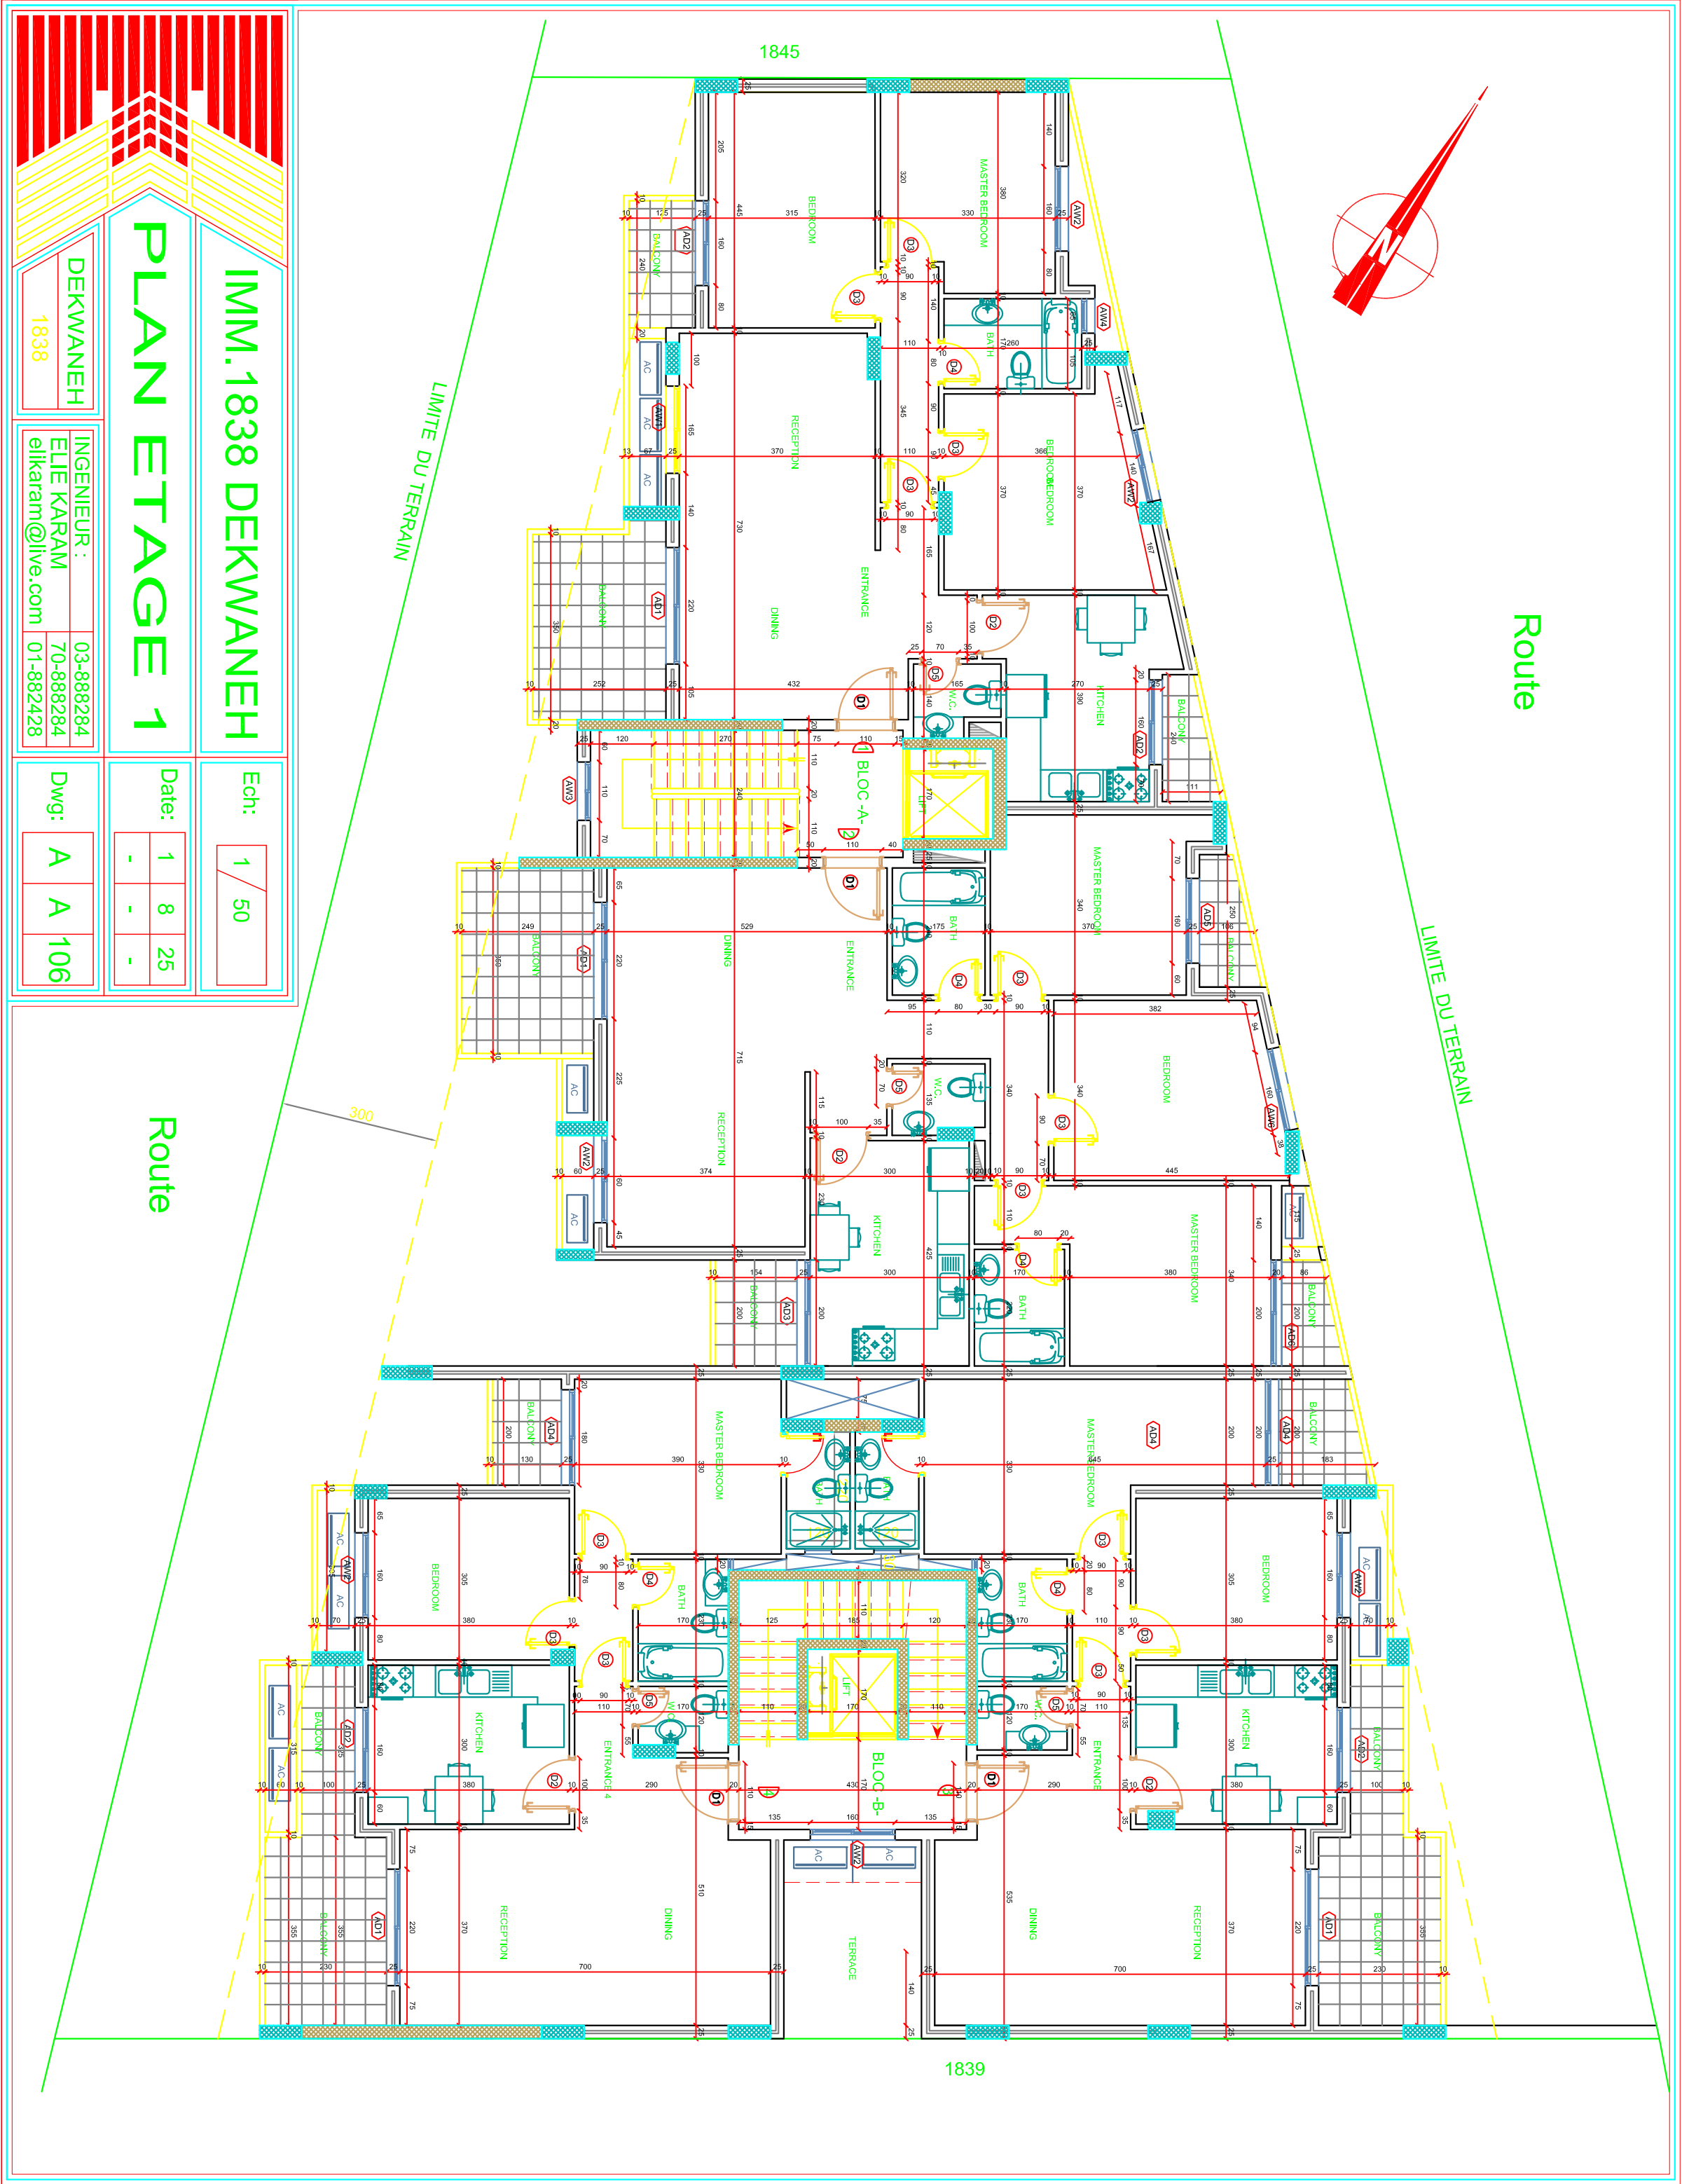

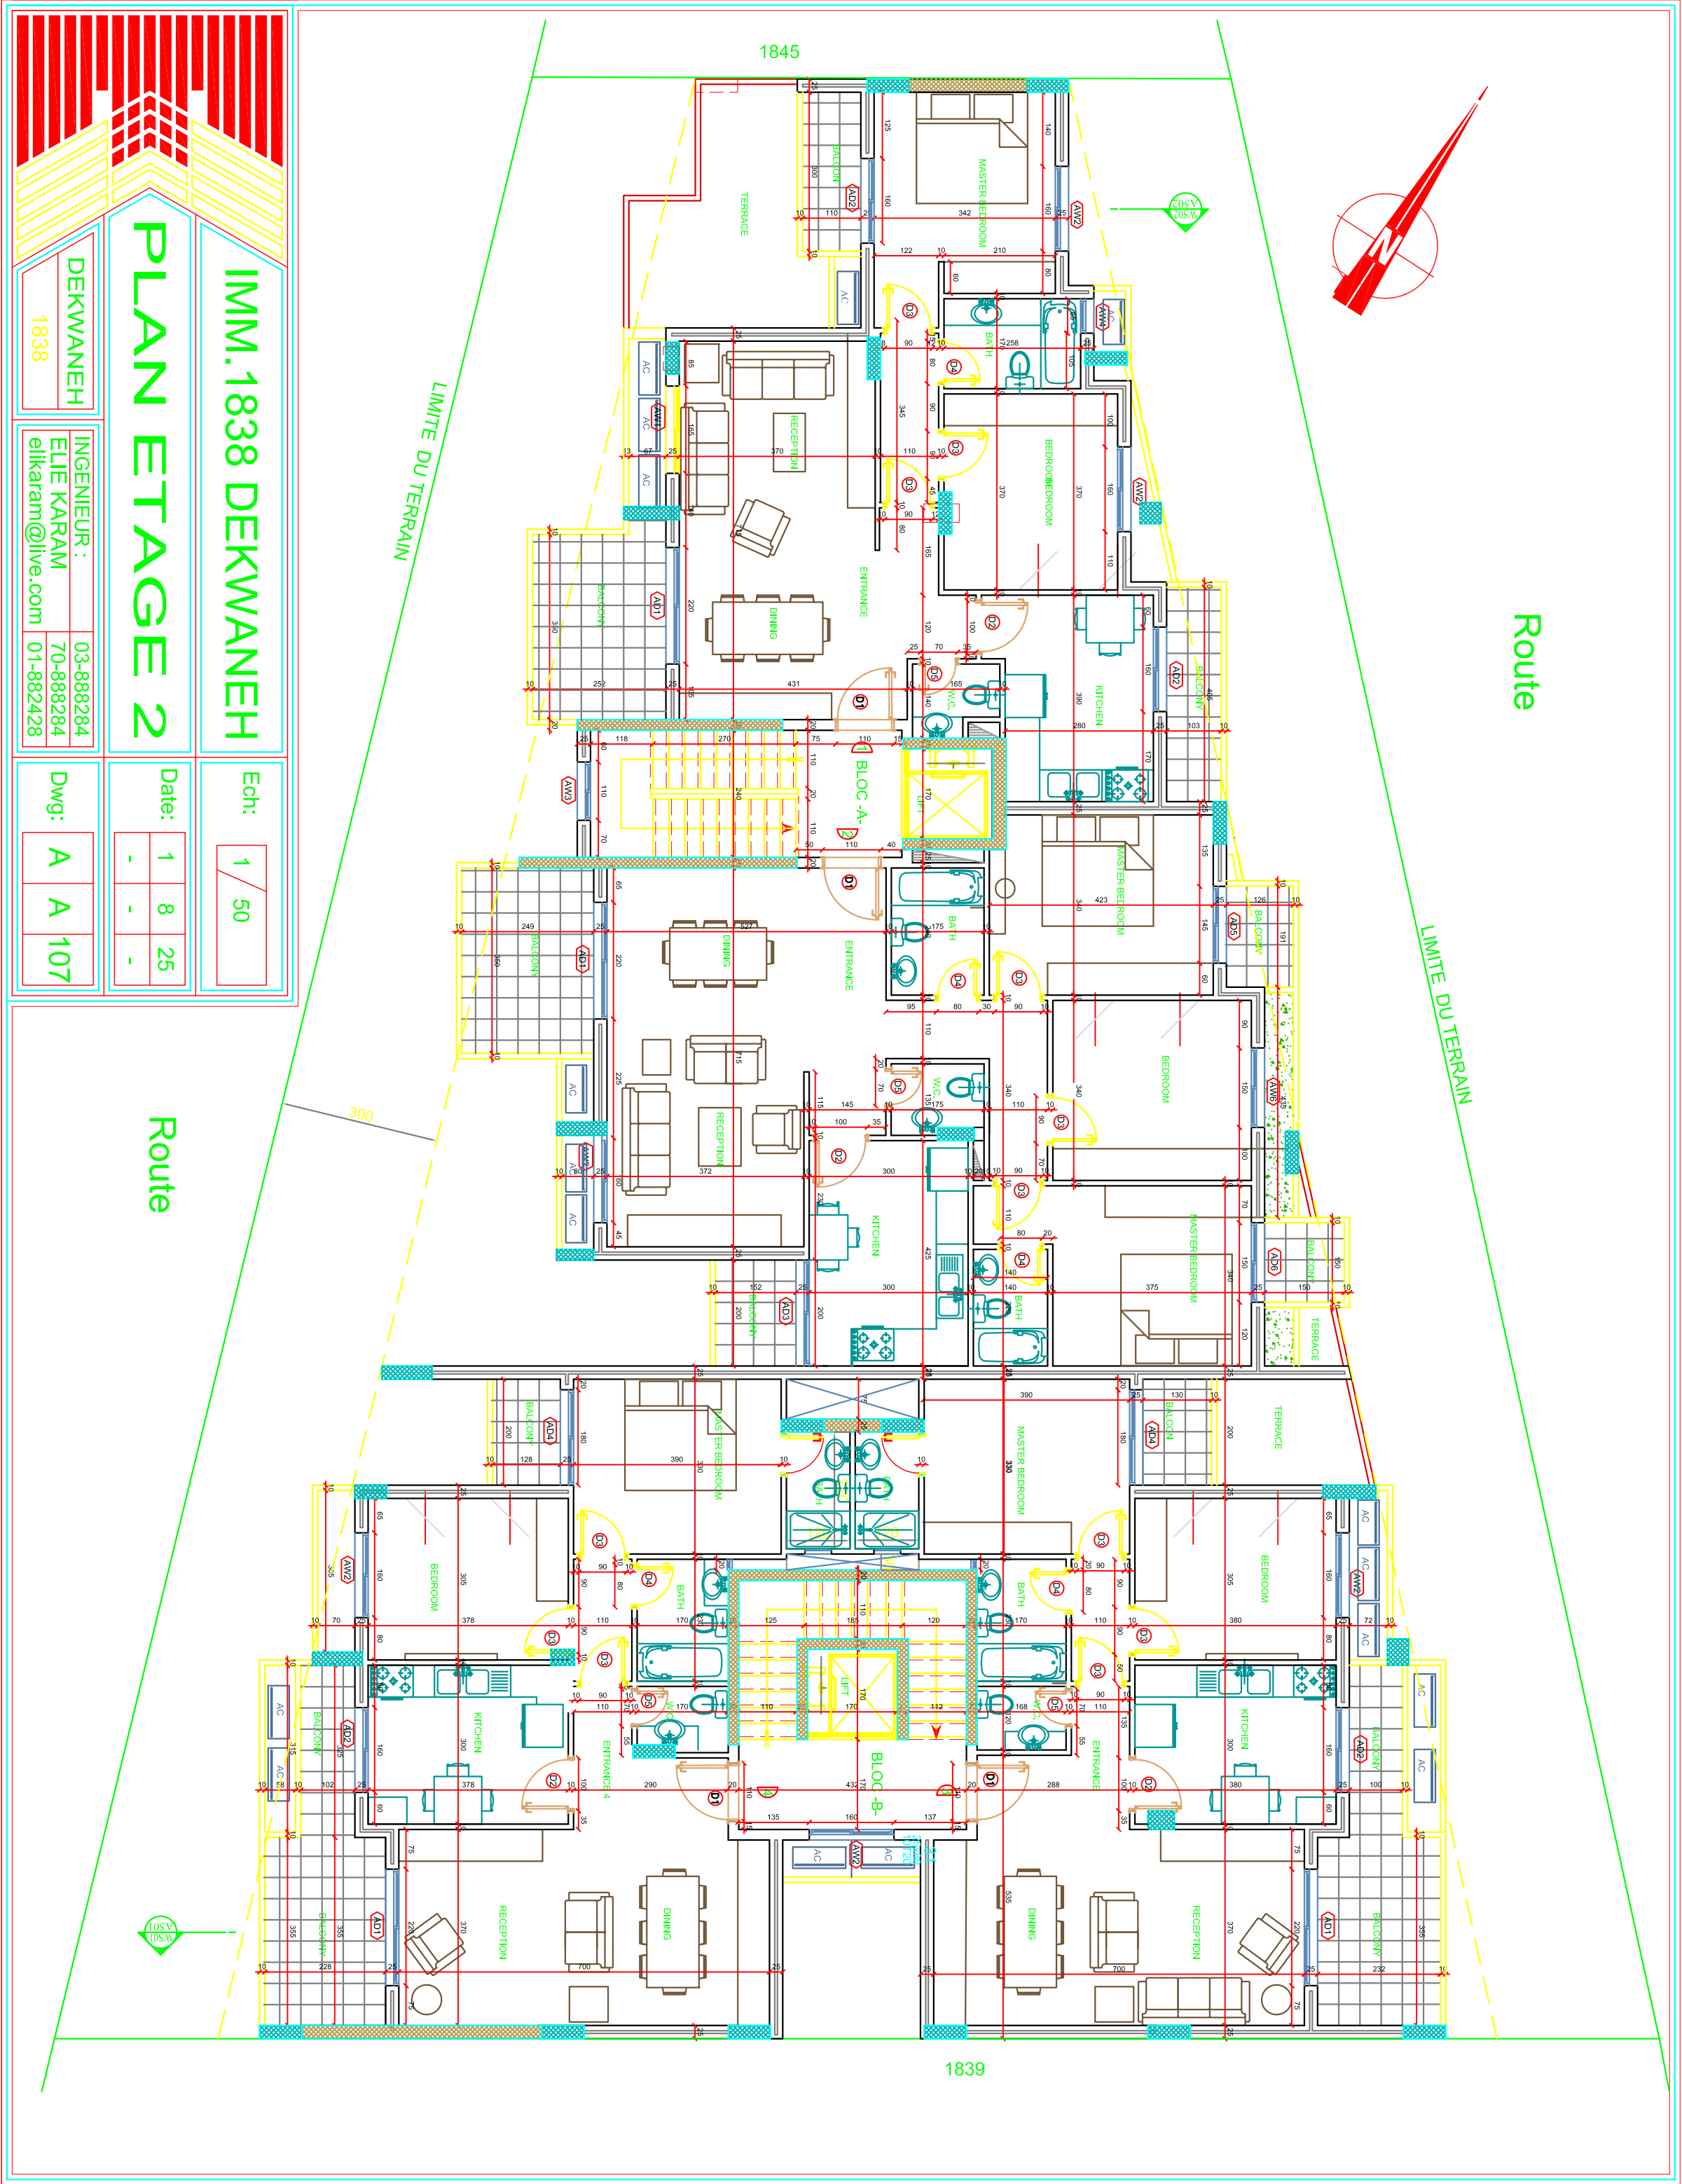

IMM.1838 DEKWANEH

Ech: 1 / 50

PLAN ETAGE 2

Date: 1 8 25

DEKWANEH

1838

INGENIEUR : ELIE KARAM

70-888284

elikaram@live.com

01-882428

Dwg: A A 107

Route

